




GOLDEN HOUSE

7 GOLDEN SQ, HENDRA

GOLDEN SQ

GADARA STREET

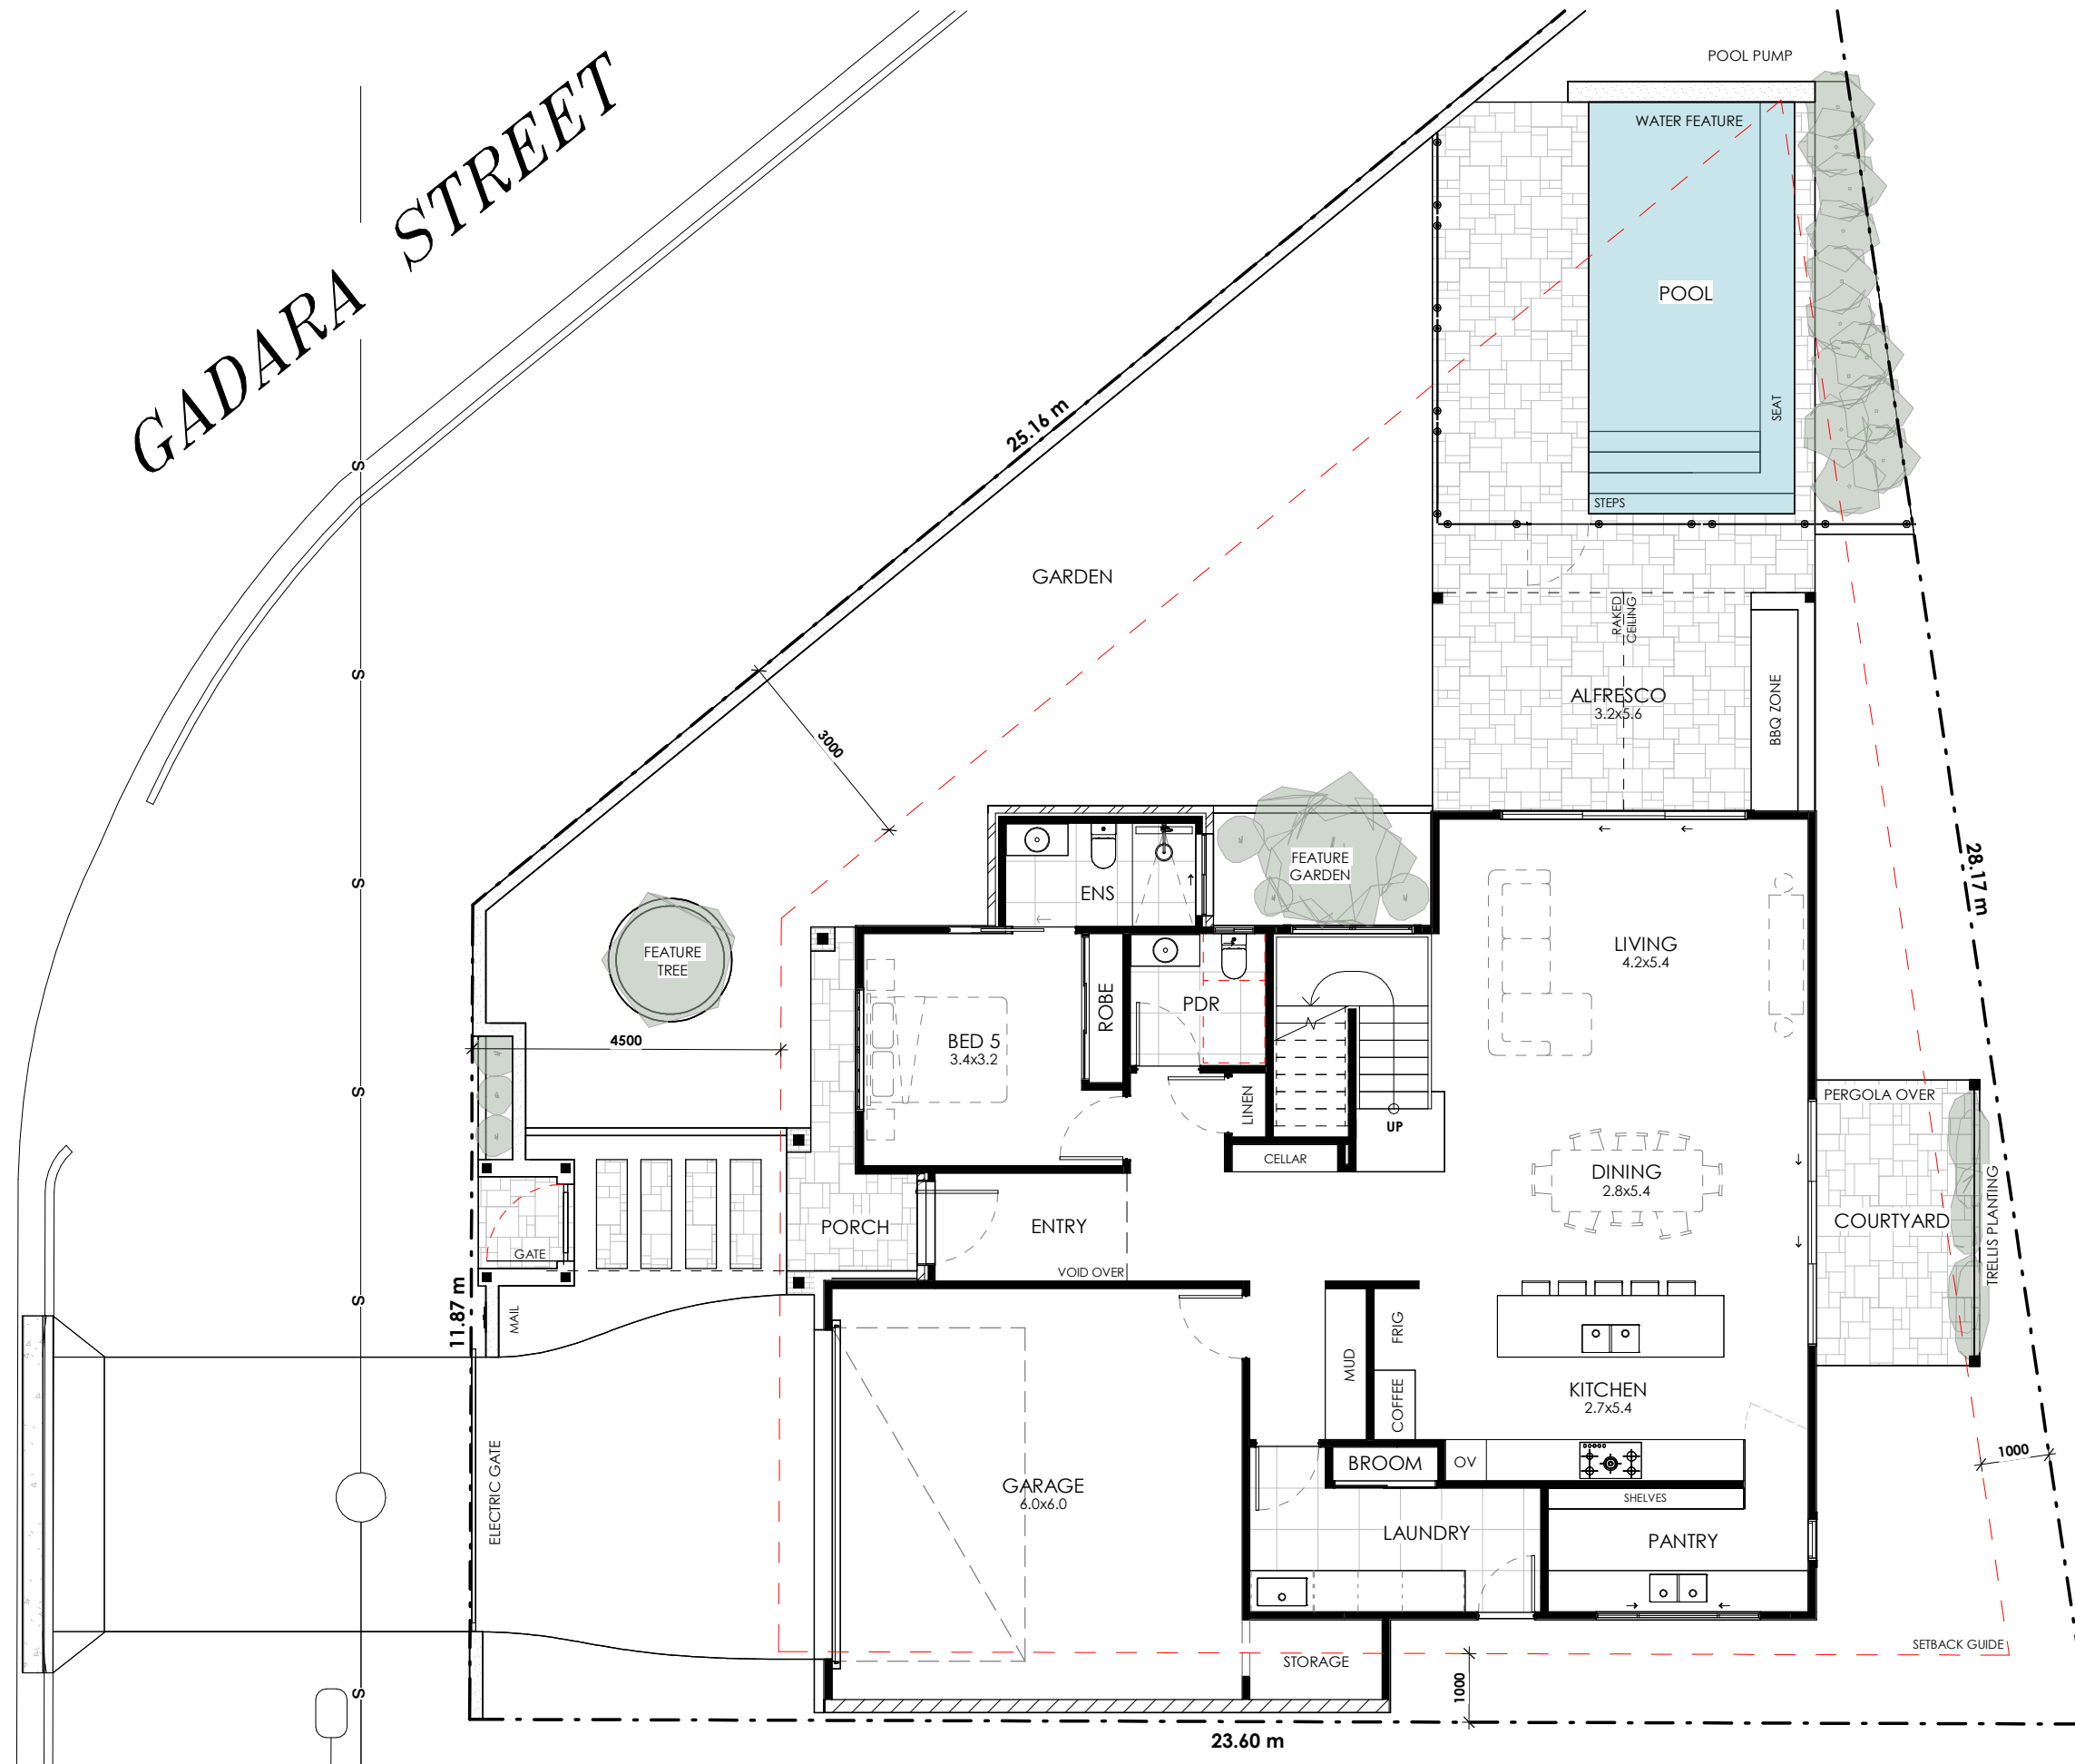

FLOOR AREA	
Ground Internal	169 m ²
Pool Area	22 m ²
Alfresco	18 m ²
Courtyard	10 m ²
Porch	5 m ²
First Internal	151 m ²
Balcony	5 m ²
Total:	381 m²



CASTLEWORTH
ARCHITECTURE & INTERIORDSIGN

CLIENT

CASLEWORTH

LOCATION

7 GOLDEN SQ, HENDRA

THIS DRAWING IS THE PROPERTY OF 'CASTLEWORTH ARCHITECTS' IT MAY NOT BE USED OR REPRODUCED WITHOUT THEIR PERMISSION

DRAWING

GROUND FLOOR PLAN

RP DATA

LOT No. 98

PLAN No. RP95557

ISSUE

MARKETING

ABN: 65 634 833 588 Reg No.5570
admin@castleworth.com.au | 0401 853 350

ISSUE

7th APR 2026

1

REVISION

DRAWN

KC

CHECKED

AM


SCALE

1 : 100@A3

SHEET NO.

SK 4.0



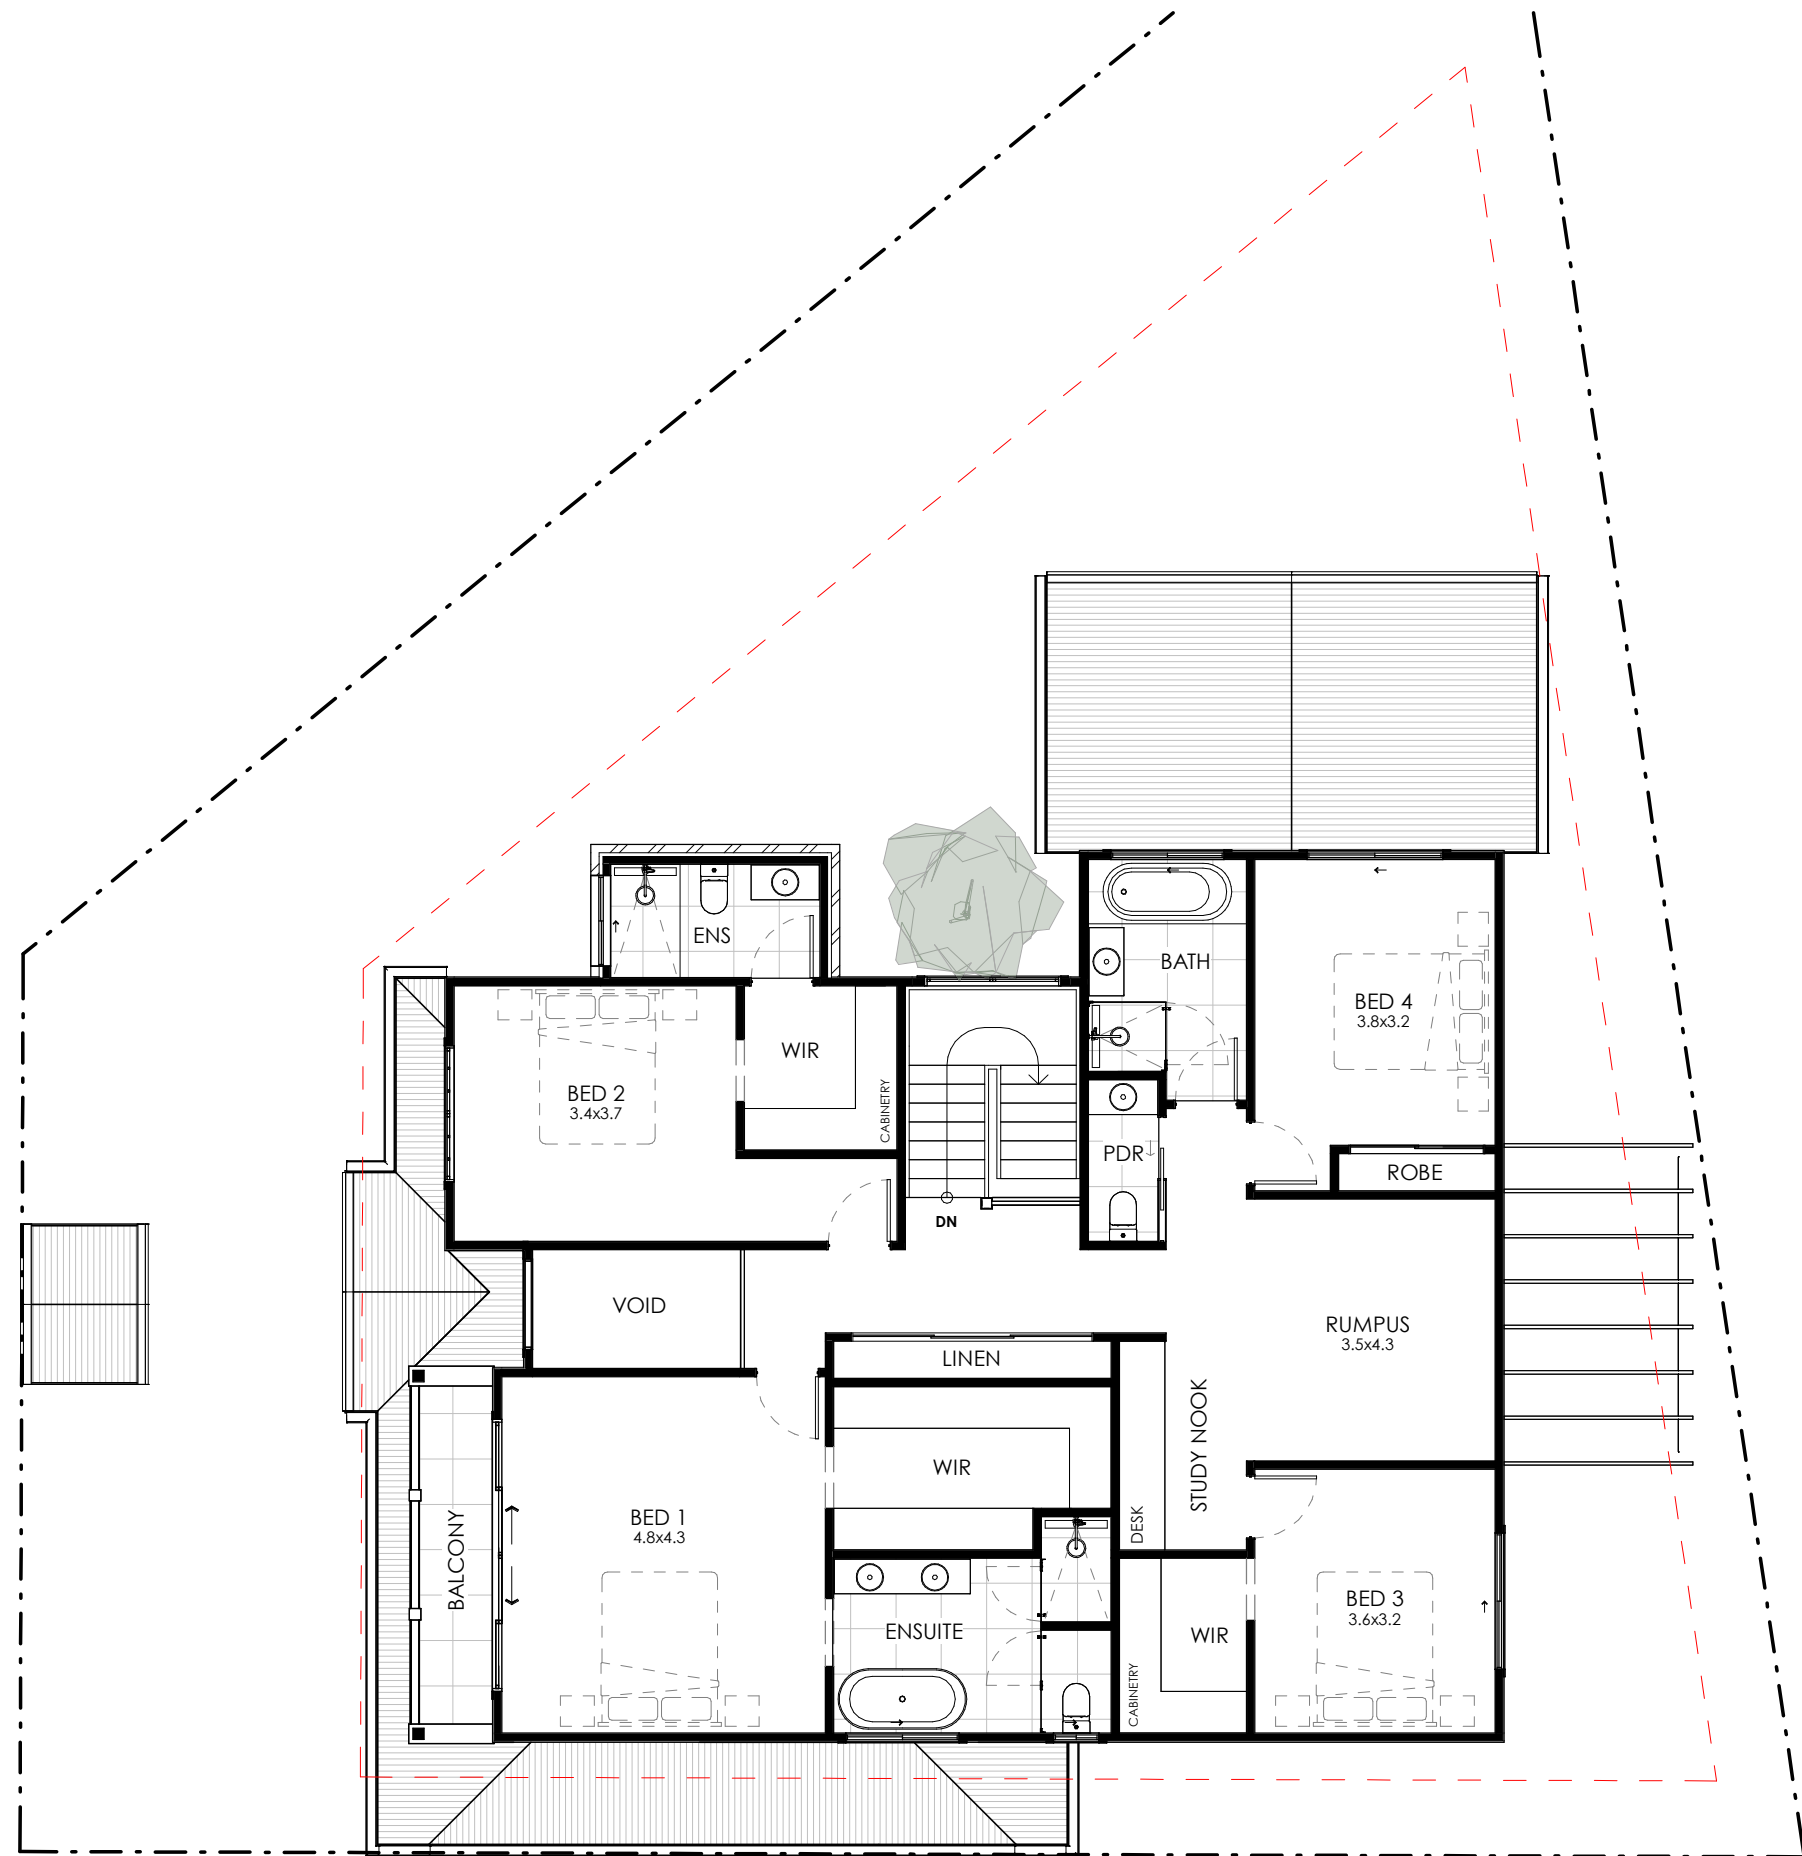

FLOOR AREA

Ground Internal	169 m ²
Pool Area	22 m ²
Alfresco	18 m ²
Courtyard	10 m ²
Porch	5 m ²
First Internal	151 m ²
Balcony	5 m ²
Total:	381 m²



CASTLEWORTH
ARCHITECTURE & INTERIOR DESIGN

CLIENT

CASLEWORTH

LOCATION

7 GOLDEN SQ, HENDRA

THIS DRAWING IS THE PROPERTY OF 'CASTLEWORTH ARCHITECTS' IT MAY NOT BE USED OR REPRODUCED WITHOUT THEIR PERMISSION

DRAWING

FIRST FLOOR PLAN

RP DATA

LOT No. 98

PLAN No. RP95557

ISSUE

MARKETING

ABN: 65 634 833 588 Reg No. 5570
admin@castleworth.com.au | 0401 853 350

ISSUE

7th APR 2026

1

DRAWN

KC

CHECKED

AM


REVISION

1 : 100@A3

SHEET NO.

SK 4.1



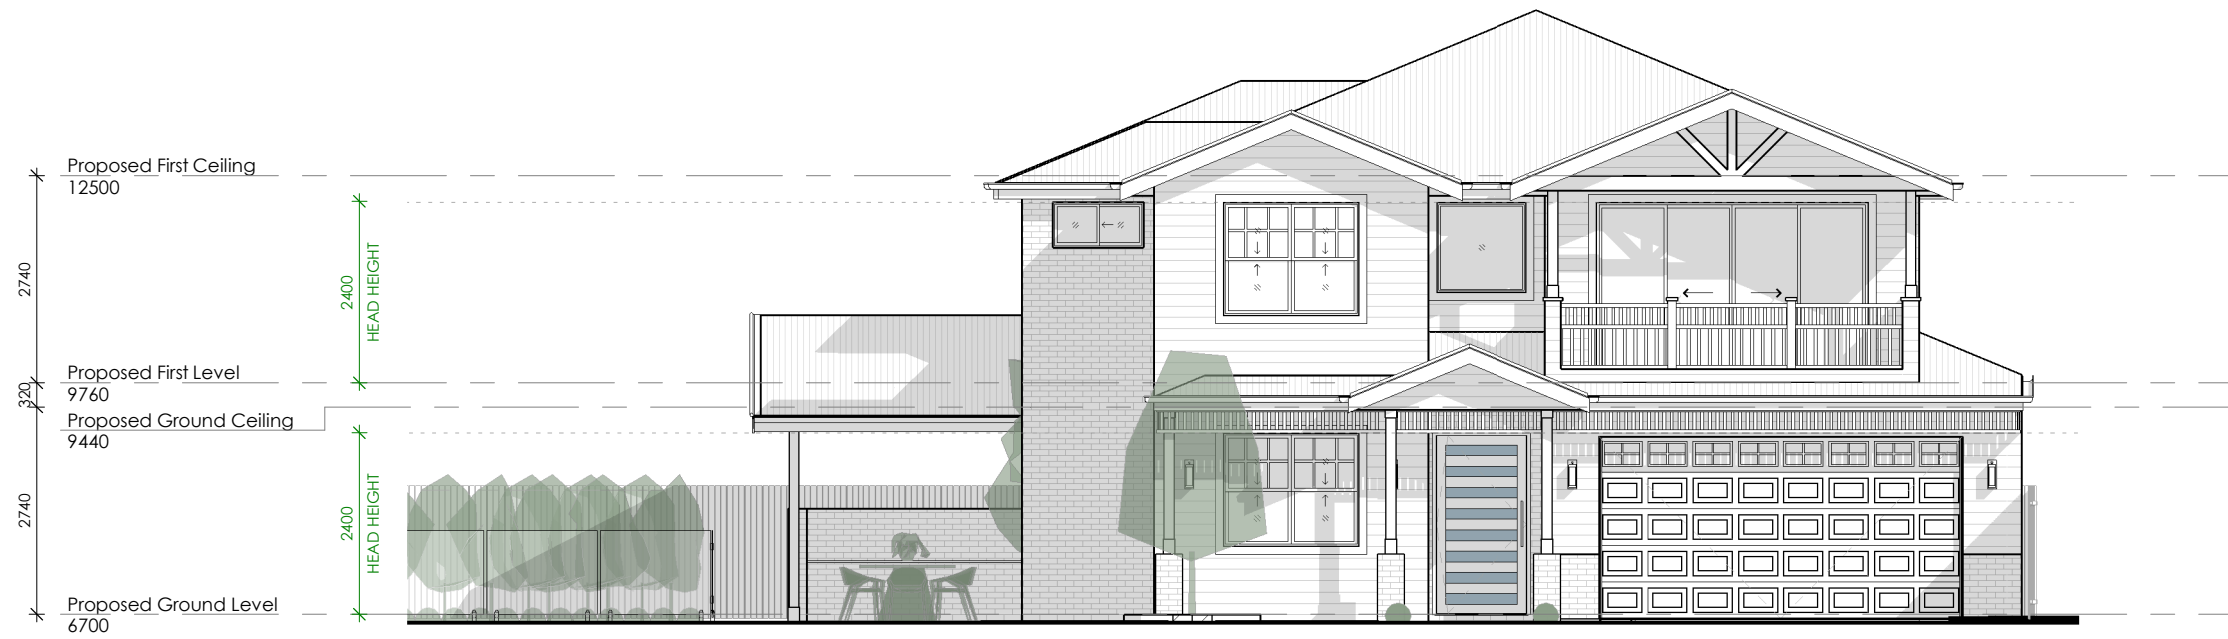

E-1 FRONT ELEVATION
1 : 100



E-2 BACK ELEVATION
1 : 100



CASTLEWORTH
ARCHITECTURE & INTERIORDESIGN

CLIENT

CASLEWORTH

LOCATION

7 GOLDEN SQ, HENDRA

THIS DRAWING IS THE PROPERTY OF 'CASTLEWORTH ARCHITECTS' IT MAY NOT BE USED OR REPRODUCED WITHOUT THEIR PERMISSION

DRAWING

ELEVATIONS

RP DATA

LOT No. 98

PLAN No. RP95557

ISSUE

MARKETING

ABN: 65 634 833 588 Reg No.5570
admin@castleworth.com.au | 0401 853 350

ISSUE

7th APR 2026

REVISION

1


SHEET NO.

SK 6.0


DRAWN CHECKED SCALE

KC AM

1 : 100@A3

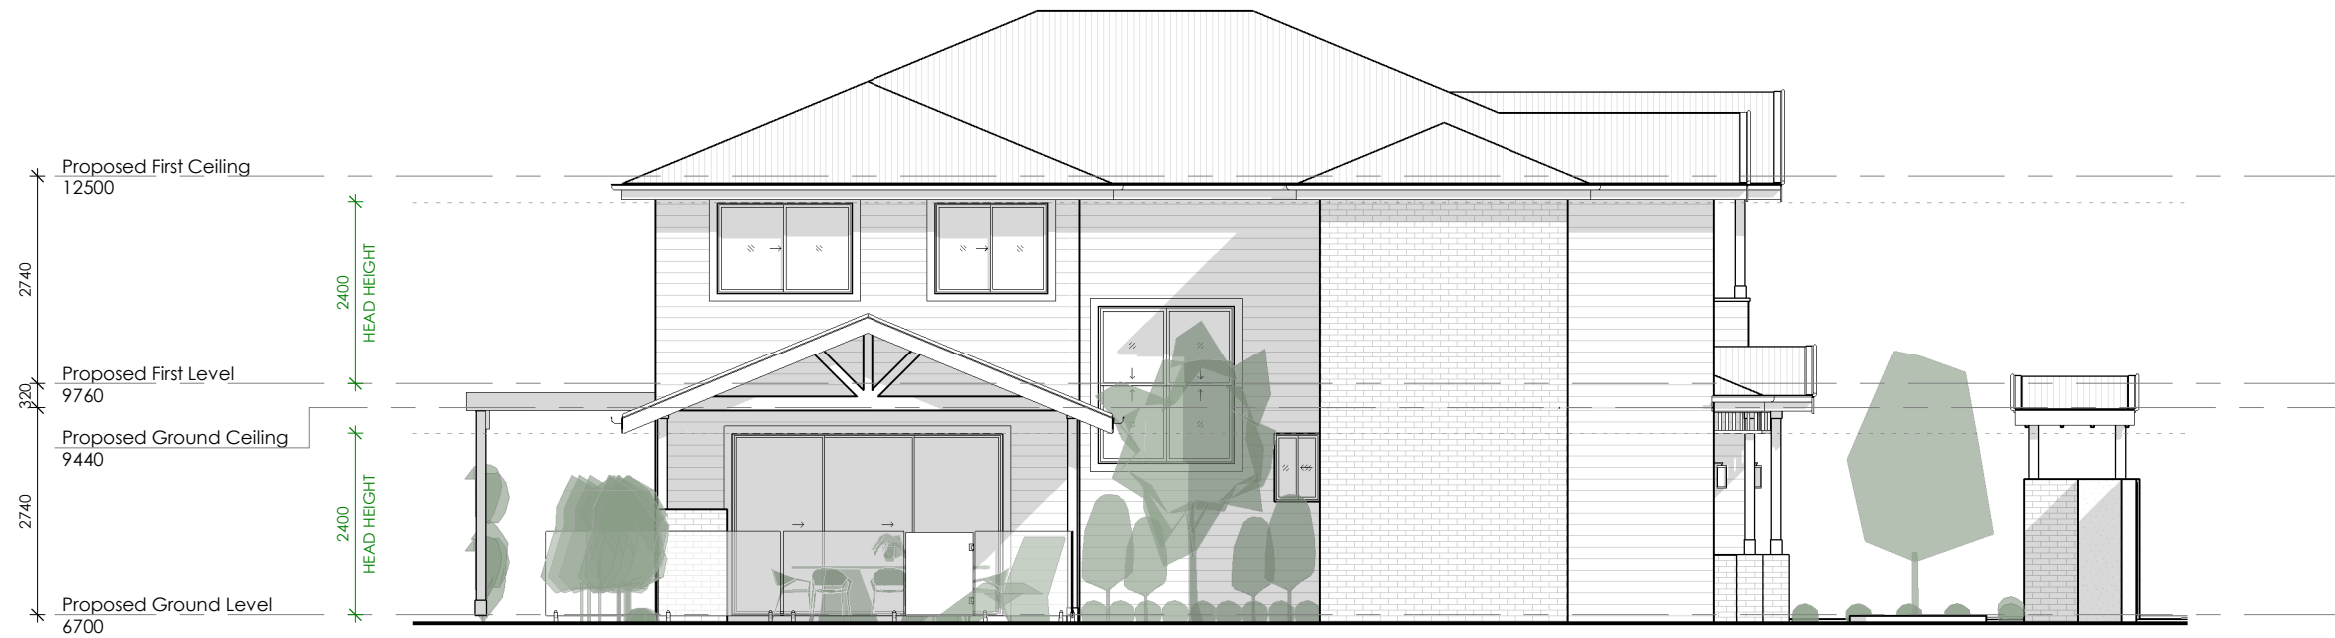

E-3 SIDE A ELEVATION
1 : 100

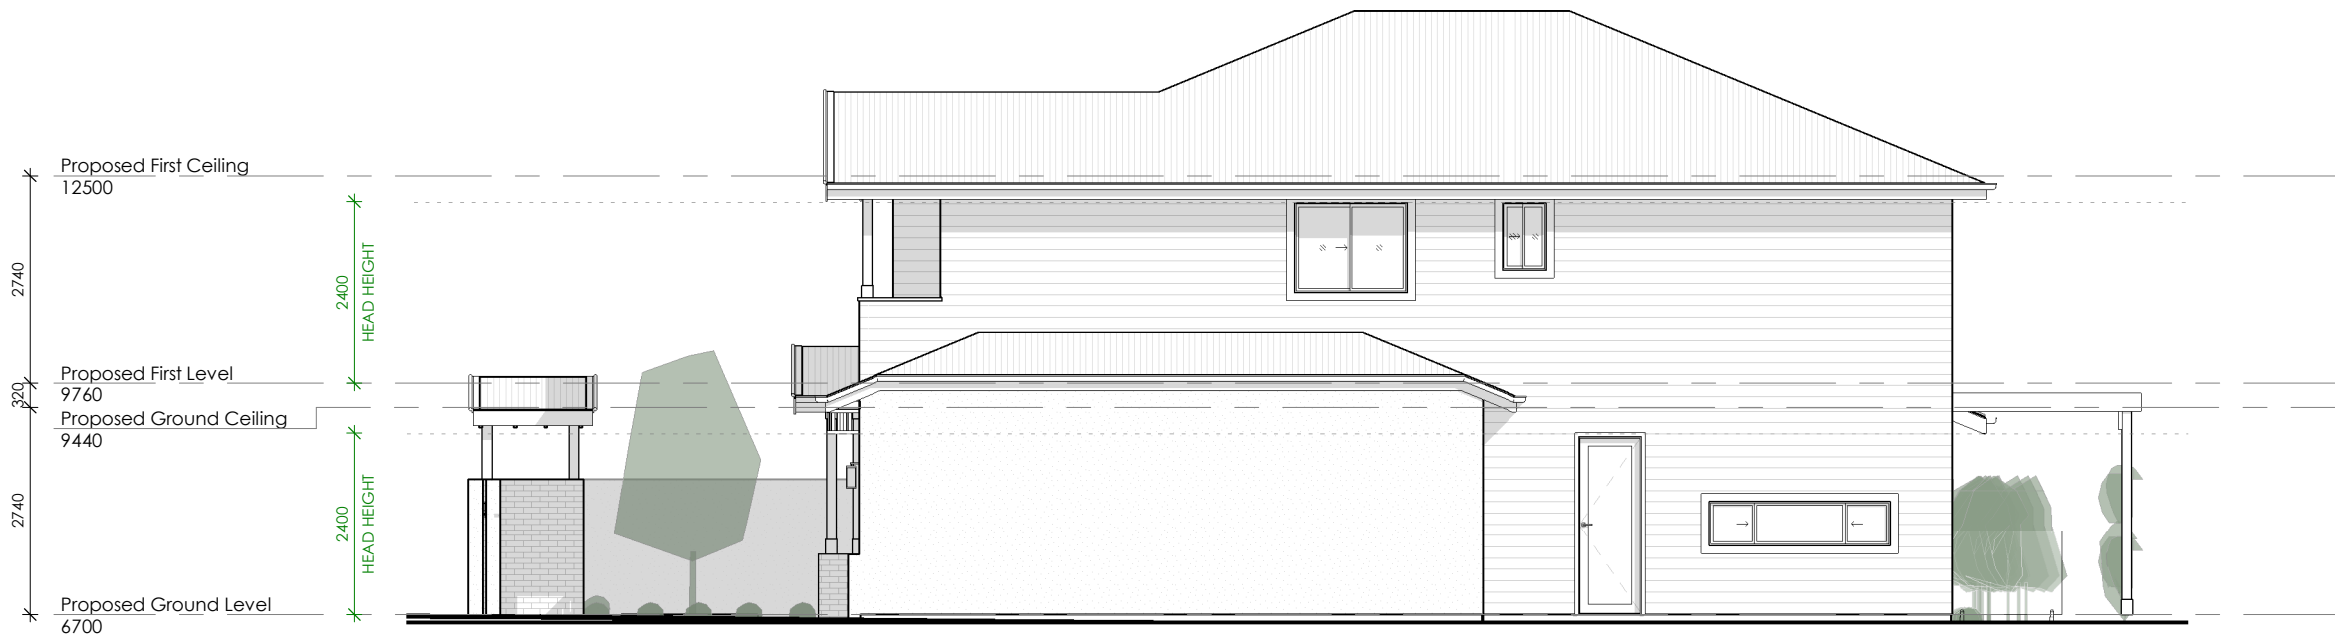

E-4 SIDE B ELEVATION
1 : 100



CASTLEWORTH
ARCHITECTURE & INTERIORDESIGN

CLIENT

CASLEWORTH

LOCATION

7 GOLDEN SQ, HENDRA

THIS DRAWING IS THE PROPERTY OF 'CASTLEWORTH ARCHITECTS' IT MAY NOT BE USED OR REPRODUCED WITHOUT THEIR PERMISSION

DRAWING

ELEVATIONS

RP DATA

LOT No. 98

PLAN No. RP95557

ISSUE

MARKETING

ABN: 65 634 833 588 Reg No.5570
admin@castleworth.com.au | 0401 853 350

ISSUE

7th APR 2026

REVISION

1

SHEET NO.

SK 6.1

DRAWN

KC

CHECKED

AM

SCALE

1 : 100@A3



CASTLEWORTH
ARCHITECTURE & INTERIOR DESIGN

CLIENT

CASLEWORTH

LOCATION

7 GOLDEN SQ, HENDRA

THIS DRAWING IS THE PROPERTY OF 'CASTLEWORTH ARCHITECTS' IT MAY NOT BE USED OR REPRODUCED WITHOUT THEIR PERMISSION

DRAWING

PERSPECTIVE

RP DATA

LOT No. 98 PLAN No. RP95557

ISSUE

MARKETING

ABN: 65 634 833 588 Reg No. 5570
admin@castleworth.com.au | 0401 853 350

ISSUE

7th APR 2026

DRAWN

KC

REVISION

1

CHECKED

AM

SCALE

@A3

SHEET NO.

SK 11.0