


STEEL FRAMES & TRUSSES
 2400 GF, 2400 FF CEILINGS
 20° GF, 22.5° FF ROOF PITCH
 MODERN FACADE
 F-JMTACD10MODNA

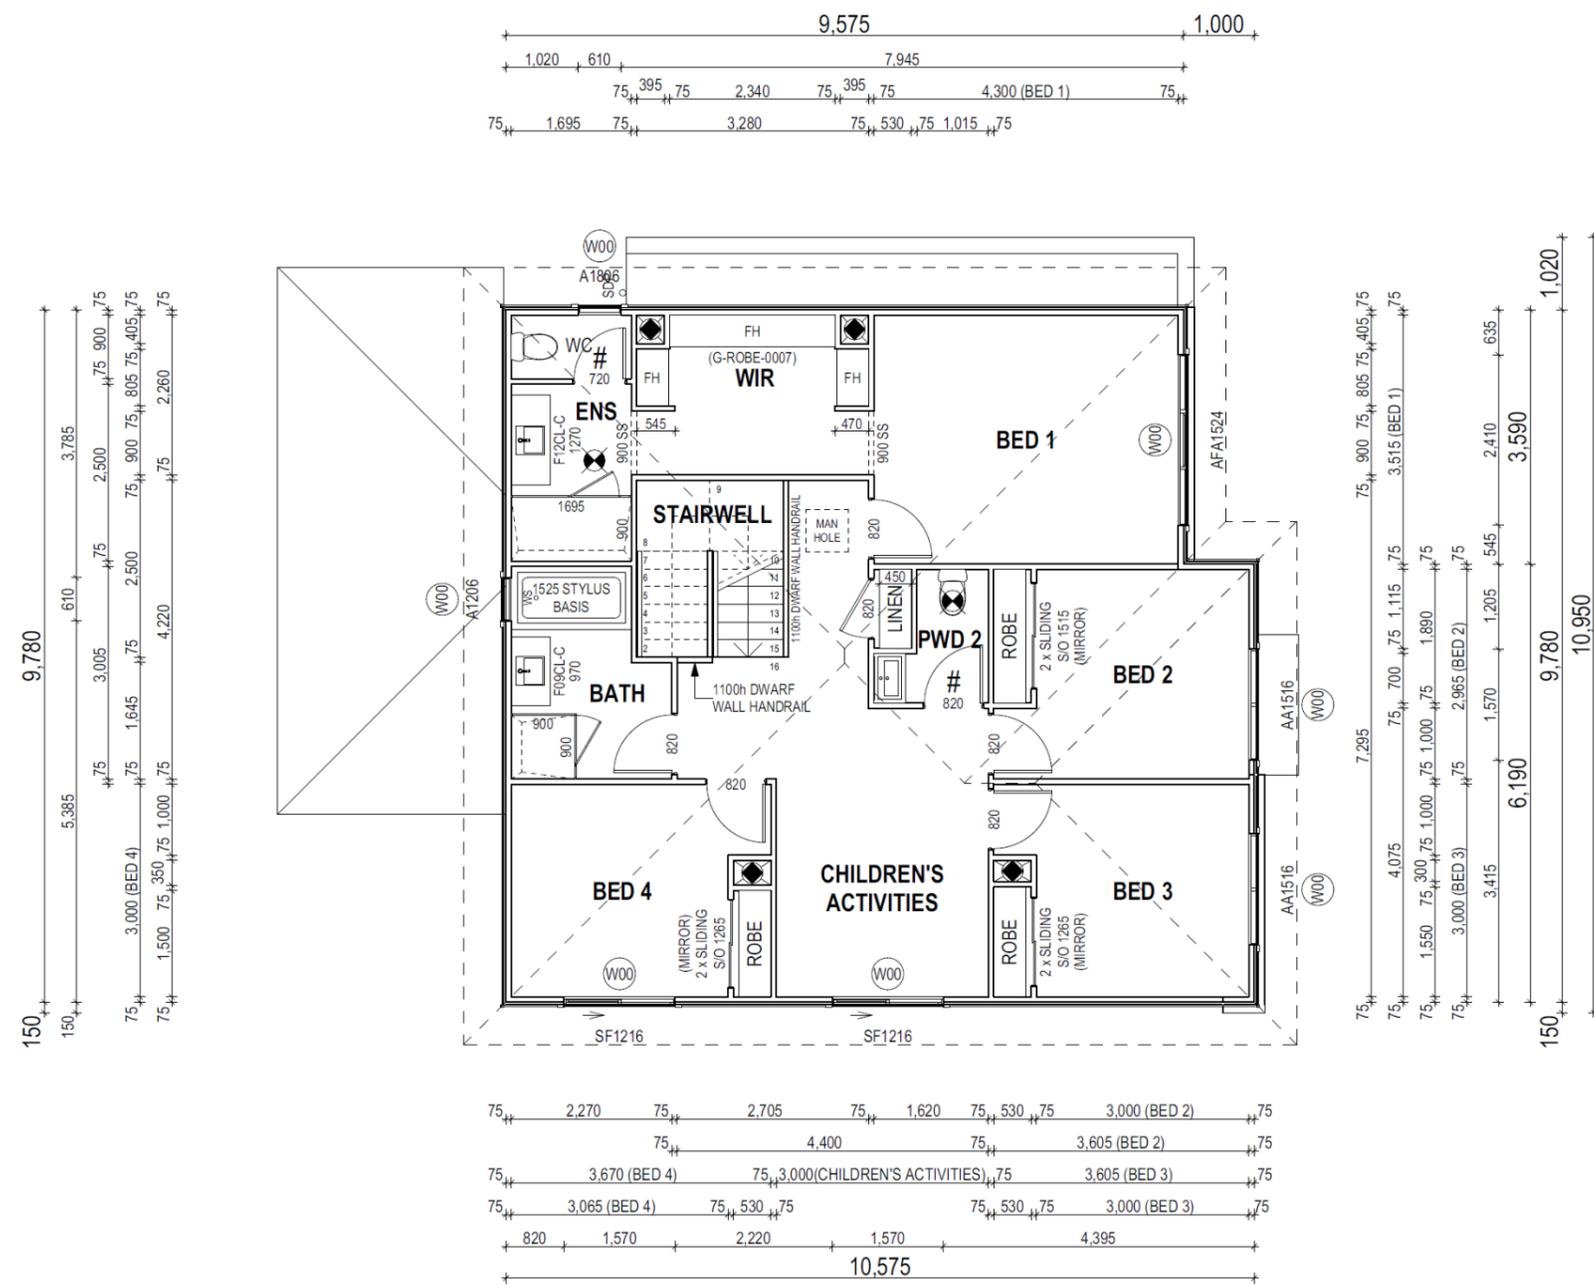

FLOOR PLAN LEGEND

- FACE BRICK / COMMON BRICK
- HEBEL
- SOUND INSULATION
- EXHAUST FAN
- THIS DOOR OPENS FIRST
- LIFT OFF HINGE
- HOB SPOUT / WALL SPOUT

FIRST FLOOR PLAN

ALL DIMENSIONS ARE FRAME DIMENSIONS

© 2023 MOJO HOMES PTY LTD (ABN 31 166 754 696). THIS DRAWING IS AN ORIGINAL ARTISTIC WORK WITHIN THE MEANING OF THE COPYRIGHT ACT 1968 (CTH). MOJO HOMES PTY LTD IS THE OWNER OF COPYRIGHT IN THIS DRAWING. YOU HEREBY AGREE AND UNDERTAKE THAT YOU WILL NOT IN ANY WAY REPRODUCE, COPY, MODIFY, USE OR TAKE ADVANTAGE OF THE DRAWING TO BUILD A HOUSE BASED ON THIS PLAN (WHETHER IN WHOLE OR IN PART) WITHOUT THE PRIOR WRITTEN CONSENT OF MOJO HOMES PTY LTD.

	SPECIFICATION:	MOTION COLLECTIVE	DRAWING	DATE	FLOOR AREAS			ADDITIONAL MEASUREMENTS		HOUSE NAME:			
	COPYRIGHT:	© 2023	1	FIRST ISSUE	2022.12.12	GARAGE	33.60	231.62 m ²	BRICKWORK AREA (HOUSE)	83.63m ²	ARCADIA 26		
						LIVING (FIRST FLOOR)	95.72		BRICKWORK AREA (FACADE)	47.69m ²	FACADE NAME:		
						LIVING (GROUND FLOOR)	94.05		BRICKWORK PERIMETER	50.48 m	MODERN		
						PORCH	3.06		FASCIA PERIMETER	53.08 m	DRAWING TYPE:		
					STAIR VOID	5.19		GLAZING AREA	35.67 m ²	STANDARD	SCALE: 1:100	SHEET: 2 / 8	HOUSE CODE: H-JMTACD10DA