

**PROPOSED HOUSE**  
**215 SAN FERNANDO DR**  
**WORONGARY**

DRAWING LIST	
A0.0	COVER PAGE
A0.1	NOTES
A1.0	DETAILED SITE SURVEY PLAN
A1.1	LOCALITY PLAN
A1.2	PROPOSED SITE PLAN
A1.3	PROPOSED CUT & FILL
A2.0	PROPOSED FLOOR PLAN - BASEMENT 2
A2.1	PROPOSED FLOOR PLAN - BASEMENT 1
A2.2	PROPOSED FLOOR PLAN - GROUND FLOOR
A2.3	PROPOSED FLOOR PLAN - LEVEL 1
A2.4	PROPOSED ROOF PLAN
A3.0	CONCRETE AND PARTITION SETOUT BASEMENT 2
A3.1	CONCRETE AND PARTITION SETOUT BASEMENT 1
A3.2	CONCRETE AND PARTITION SETOUT GROUND FLOOR
A3.3	CONCRETE AND PARTITION SETOUT LEVEL 1
A4.0	WINDOWS & DOORS SCHEDULE - BASEMENT 2
A4.1	WINDOWS & DOORS SCHEDULE - BASEMENT 1
A4.2	WINDOWS & DOORS SCHEDULE - GROUND FLOOR
A4.3	WINDOWS & DOORS SCHEDULE - LEVEL 1
A4.4	WINDOWS & DOORS SCHEDULE
A5.0	RCP - BASEMENT 2
A5.1	RCP - BASEMENT 1
A5.2	RCP - GROUND FLOOR
A5.3	RCP - LEVEL 1
A6.0	ELEVATION - EAST
A6.1	ELEVATION - NORTH
A6.2	ELEVATION - SOUTH
A6.3	ELEVATION - WEST
A7.0	SECTIONS
A7.1	SECTIONS
A8.0	KITCHEN DETAILS
A9.0	WET AREA DETAILS
A9.1	WET AREA DETAILS
A10.0	STAIRS DETAILS
A11.0	JOINERY DETAILS
A12.1	PERSPECTIVE VIEWS
A12.2	PERSPECTIVE VIEWS
A12.3	PERSPECTIVE VIEWS
A12.4	PERSPECTIVE VIEWS

**COPYRIGHT**  
 THESE DRAWINGS & DESIGN ARE COPYRIGHT & MUST NOT BE REPRODUCED IN WHOLE OR IN PART WITHOUT THE PERMISSION OF ONEK ARCHITECTURAL STUDIO. INFRINGEMENTS OF COPYRIGHT WILL RESULT IN LEGAL ACTION BEING TAKEN.

**GENERAL NOTES:**  
 ALL MATERIALS & WORKMANSHIP IN ACCORDANCE WITH RELEVANT CURRENT AUSTRALIAN STANDARDS, THE BUILDING CODE OF AUSTRALIA & STATUTORY REGULATIONS.  
 LARGER SCALE DRAWINGS TAKE PRECEDENCE OVER SMALLER SCALE DRAWINGS.  
 DO NOT SCALE FROM DRAWINGS. VERIFY DIMENSIONS & DETAILS ON SITE BEFORE COMMENCING ANY WORK.  
 WHERE DISCREPANCIES EXIST BETWEEN FIGURED & SCALED DIMENSIONS, FIGURED DIMENSIONS PREVAIL.  
 REPORT ANY DISCREPANCIES TO THE ARCHITECT BEFORE COMMENCING WORK OR PREPARING SHOP DRAWING.

LARGER SCALE DRAWINGS TAKE PRECEDENCE OVER SMALLER SCALE DRAWINGS.

DO NOT SCALE FROM DRAWINGS. VERIFY DIMENSIONS & DETAILS ON SITE BEFORE COMMENCING ANY WORK.

WHERE DISCREPANCIES EXIST BETWEEN FIGURED & SCALED DIMENSIONS, FIGURED DIMENSIONS PREVAIL.

REPORT ANY DISCREPANCIES TO THE ARCHITECT BEFORE COMMENCING WORK OR PREPARING SHOP DRAWING.

REV.	DATE	DESCRIPTION
A	300721	Client Review

**ONEK ARCHITECTURAL STUDIO**

MOBILE: 0434 482 945  
 EMAIL: eric.ma@okas.com.au

100 BORDEAUX ST  
 EIGHT MILE PLAIN  
 QLD 4113

CLIENT  
 MR & MRS CHEN

ADDRESS  
 215 SAN FERNANDO DR  
 WORONGARY QLD 4213

PROJECT  
 PROPOSED NEW  
 RESIDENTIAL HOUSE

DRAWING TITLE  
 COVER PAGE

DRAWN	AMW
CHECK	AMW
DATE	09/30/20
SCALE	
SHEET No.	<b>A0.0</b>
JOB No.	2020215
Rev.	A
	NORTH








**COPYRIGHT**  
 THESE DRAWINGS & DESIGN ARE COPYRIGHT & MUST NOT BE REPRODUCED IN WHOLE OR IN PART WITHOUT THE PERMISSION OF ONEK ARCHITECTURAL STUDIO. INFRINGEMENTS OF COPYRIGHT WILL RESULT IN LEGAL ACTION BEING TAKEN.

**GENERAL NOTES:**  
 ALL MATERIALS & WORKMANSHIP IN ACCORDANCE WITH RELEVANT CURRENT AUSTRALIAN STANDARDS, THE BUILDING CODE OF AUSTRALIA & STATUTORY REGULATIONS.  
 LARGER SCALE DRAWINGS TAKE PRECEDENCE OVER SMALLER SCALE DRAWINGS.  
 DO NOT SCALE FROM DRAWINGS. VERIFY DIMENSIONS & DETAILS ON SITE BEFORE COMMENCING ANY WORK.  
 WHERE DISCREPANCIES EXIST BETWEEN FIGURED & SCALED DIMENSIONS, FIGURED DIMENSIONS PREVAIL.  
 REPORT ANY DISCREPANCIES TO THE ARCHITECT BEFORE COMMENCING WORK OR PREPARING SHOP DRAWING.

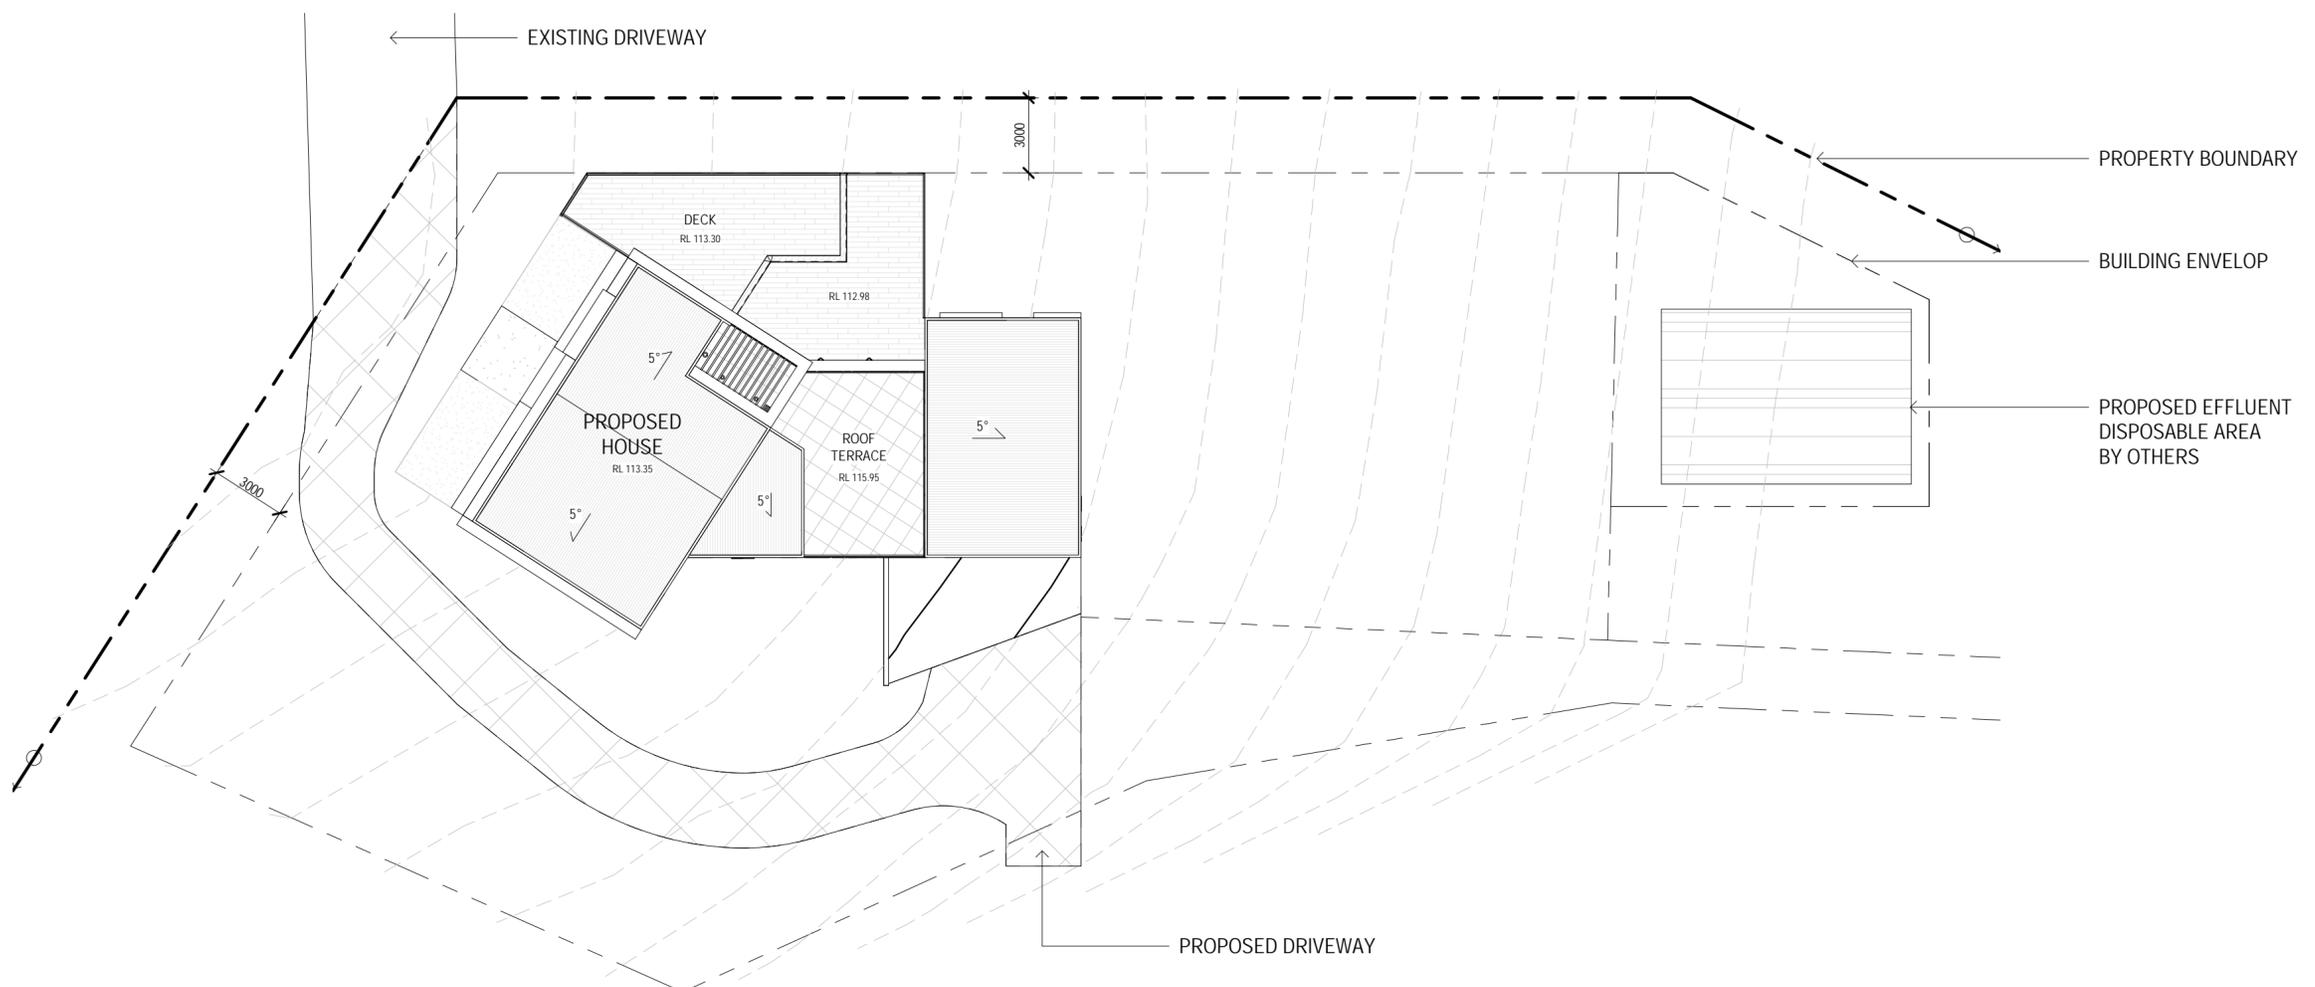

① PROPOSED SITE PLAN  
 1 : 200

REV.	DATE	DESCRIPTION
A	300721	Client Review

**ONEK ARCHITECTURAL STUDIO**

MOBILE: 0434 482 945  
 EMAIL: eric.ma@okas.com.au  
 100 BORDEAUX ST  
 EIGHT MILE PLAIN  
 QLD 4113

CLIENT  
 MR & MRS CHEN


ADDRESS  
 215 SAN FERNANDO DR  
 WORONGARY QLD 4213

PROJECT  
 PROPOSED NEW RESIDENTIAL HOUSE

DRAWING TITLE  
 PROPOSED SITE PLAN

DRAWN	AMW
CHECK	AMW
DATE	09/28/20
SCALE	1 : 200
SHEET No.	A1.2

JOB No.	Rev.	 NORTH
2020215	A	

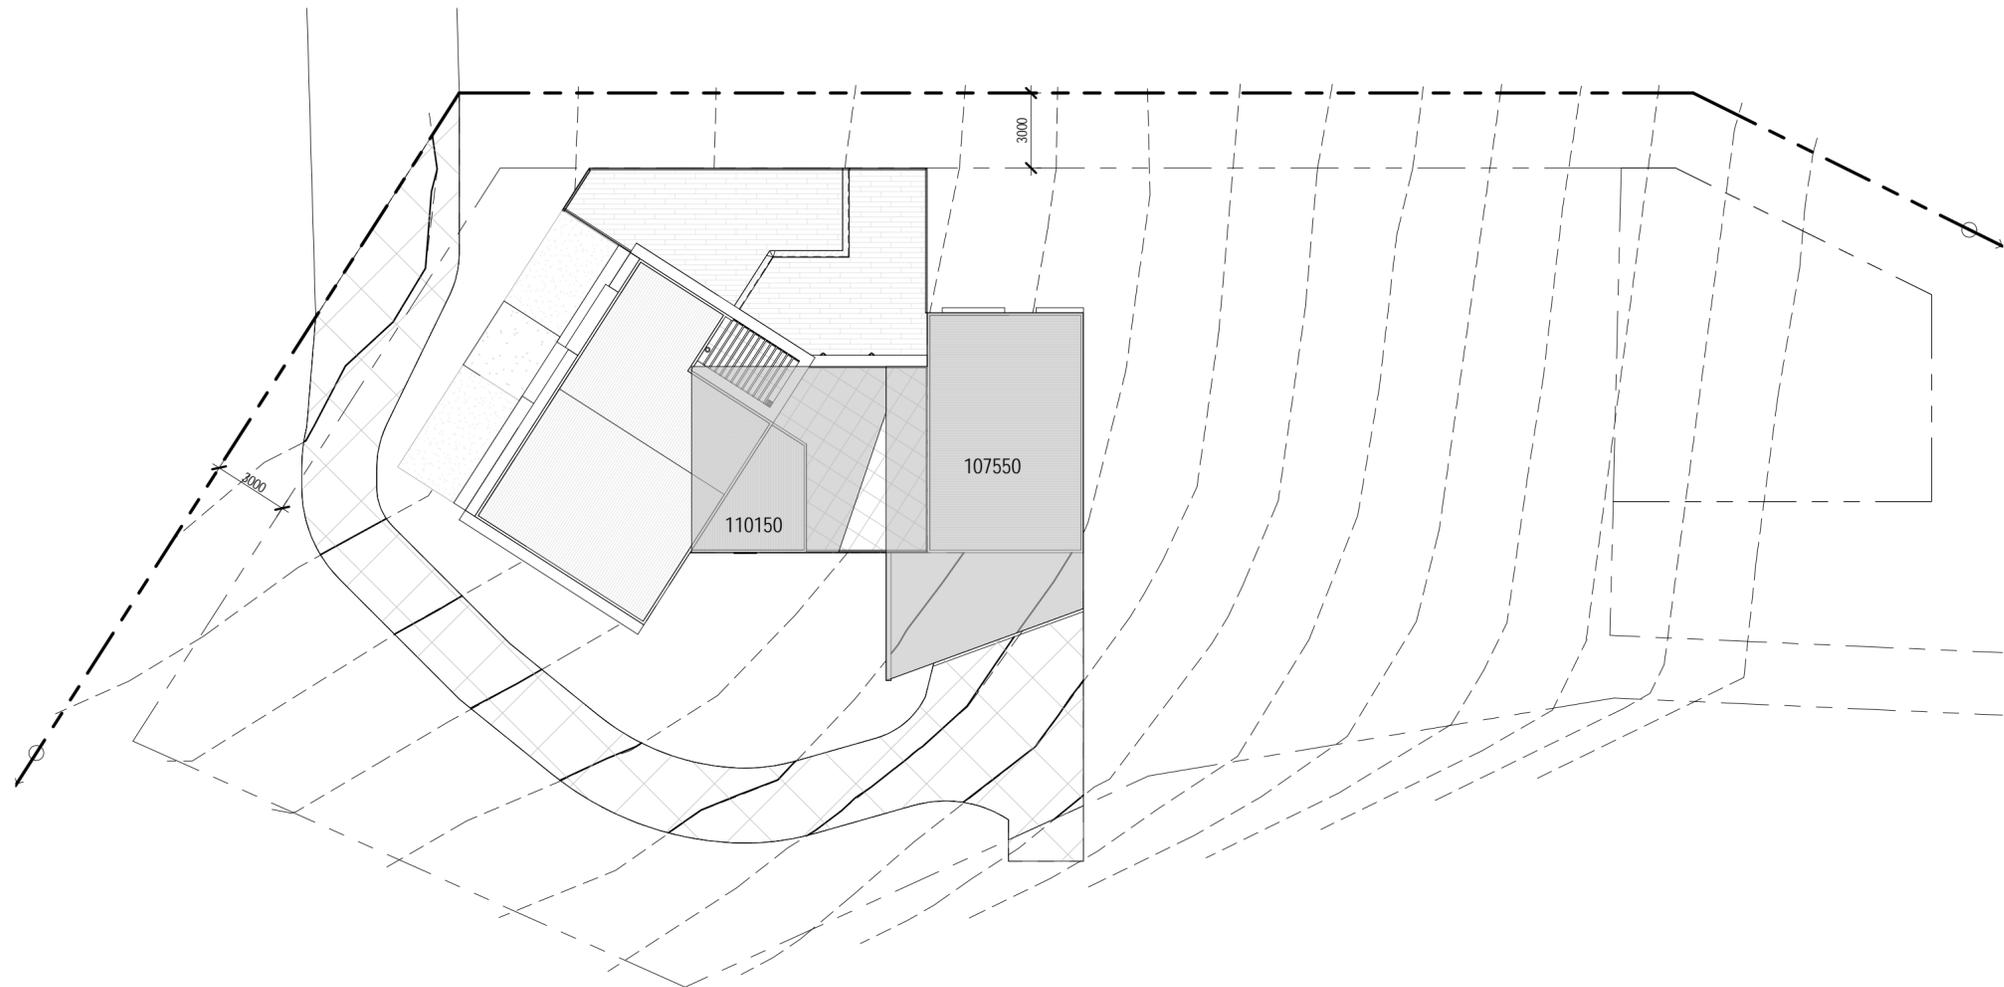

**COPYRIGHT**  
 THESE DRAWINGS & DESIGN ARE COPYRIGHT & MUST NOT BE REPRODUCED IN WHOLE OR IN PART WITHOUT THE PERMISSION OF ONEK ARCHITECTURAL STUDIO. INFRINGEMENTS OF COPYRIGHT WILL RESULT IN LEGAL ACTION BEING TAKEN.

**GENERAL NOTES:**  
 ALL MATERIALS & WORKMANSHIP IN ACCORDANCE WITH RELEVANT CURRENT AUSTRALIAN STANDARDS, THE BUILDING CODE OF AUSTRALIA & STATUTORY REGULATIONS.  
 LARGER SCALE DRAWINGS TAKE PRECEDENCE OVER SMALLER SCALE DRAWINGS.

DO NOT SCALE FROM DRAWINGS.  
 VERIFY DIMENSIONS & DETAILS ON SITE BEFORE COMMENCING ANY WORK.

WHERE DISCREPANCIES EXIST BETWEEN FIGURED & SCALED DIMENSIONS, FIGURED DIMENSIONS PREVAIL.

REPORT ANY DISCREPANCIES TO THE ARCHITECT BEFORE COMMENCING WORK OR PREPARING SHOP DRAWING.


A	300721	Client Review
REV.	DATE	DESCRIPTION

**ONEK ARCHITECTURAL STUDIO**

MOBILE: 0434 482 945  
 EMAIL: eric.ma@okas.com.au

100 BORDEAUX ST  
 EIGHT MILE PLAIN  
 QLD 4113

CLIENT  
 MR & MRS CHEN


ADDRESS  
 215 SAN FERNANDO DR  
 WORONGARY QLD 4213

PROJECT  
 PROPOSED NEW  
 RESIDENTIAL HOUSE

DRAWING TITLE  
 PROPOSED CUT & FILL

DRAWN	Author
CHECK	Checker
DATE	10/23/20
SCALE	1 : 200
SHEET No.	A1.3
JOB No.	2020215
Rev.	A
 NORTH	

① PROPOSED CUT & FILL  
 1 : 200

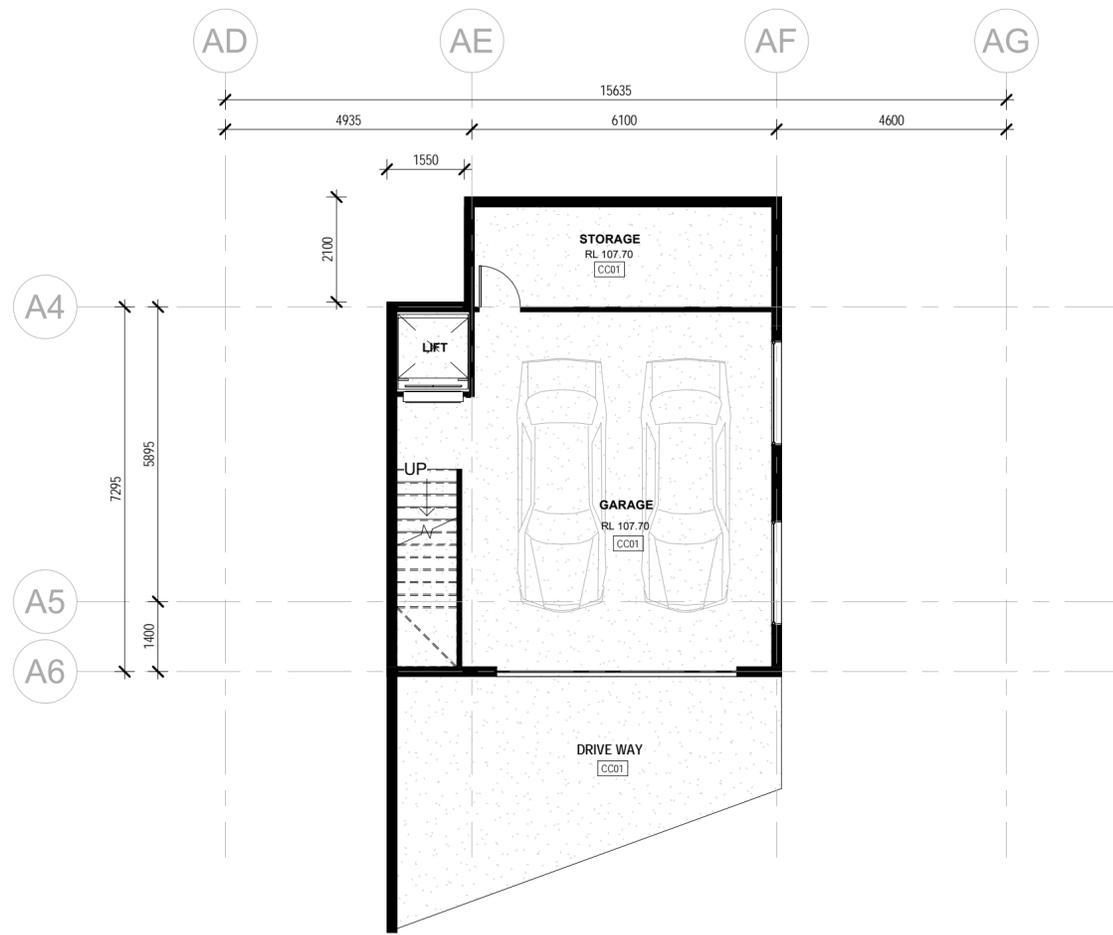

1 PLAN - BASEMENT 2  
1 : 100

**COPYRIGHT**  
 THESE DRAWINGS & DESIGN ARE COPYRIGHT & MUST NOT BE REPRODUCED IN WHOLE OR IN PART WITHOUT THE PERMISSION OF ONEK ARCHITECTURAL STUDIO. INFRINGEMENTS OF COPYRIGHT WILL RESULT IN LEGAL ACTION BEING TAKEN.

**GENERAL NOTES:**  
 ALL MATERIALS & WORKMANSHIP IN ACCORDANCE WITH RELEVANT CURRENT AUSTRALIAN STANDARDS, THE BUILDING CODE OF AUSTRALIA & STATUTORY REGULATIONS.  
 LARGER SCALE DRAWINGS TAKE PRECEDENCE OVER SMALLER SCALE DRAWINGS.  
 DO NOT SCALE FROM DRAWINGS. VERIFY DIMENSIONS & DETAILS ON SITE BEFORE COMMENCING ANY WORK.

WHERE DISCREPANCIES EXIST BETWEEN FIGURED & SCALED DIMENSIONS, FIGURED DIMENSIONS PREVAIL.  
 REPORT ANY DISCREPANCIES TO THE ARCHITECT BEFORE COMMENCING WORK OR PREPARING SHOP DRAWING.

WHERE DISCREPANCIES EXIST BETWEEN FIGURED & SCALED DIMENSIONS, FIGURED DIMENSIONS PREVAIL.  
 REPORT ANY DISCREPANCIES TO THE ARCHITECT BEFORE COMMENCING WORK OR PREPARING SHOP DRAWING.

REV.	DATE	DESCRIPTION
A	300721	Client Review

**ONEK ARCHITECTURAL STUDIO**

MOBILE: 0434 482 945  
 EMAIL: eric.ma@okas.com.au

100 BORDEAUX ST  
 EIGHT MILE PLAIN  
 QLD 4113


CLIENT  
 MR & MRS CHEN

ADDRESS  
 215 SAN FERNANDO DR  
 WORONGARY QLD 4213

PROJECT  
 PROPOSED NEW  
 RESIDENTIAL HOUSE

DRAWING TITLE  
 PROPOSED FLOOR PLAN -  
 BASEMENT 2

DRAWN	AMW
CHECK	AMW
DATE	09/17/20
SCALE	1 : 100
SHEET No.	A2.0
JOB No.	2020215
Rev.	A
 NORTH	

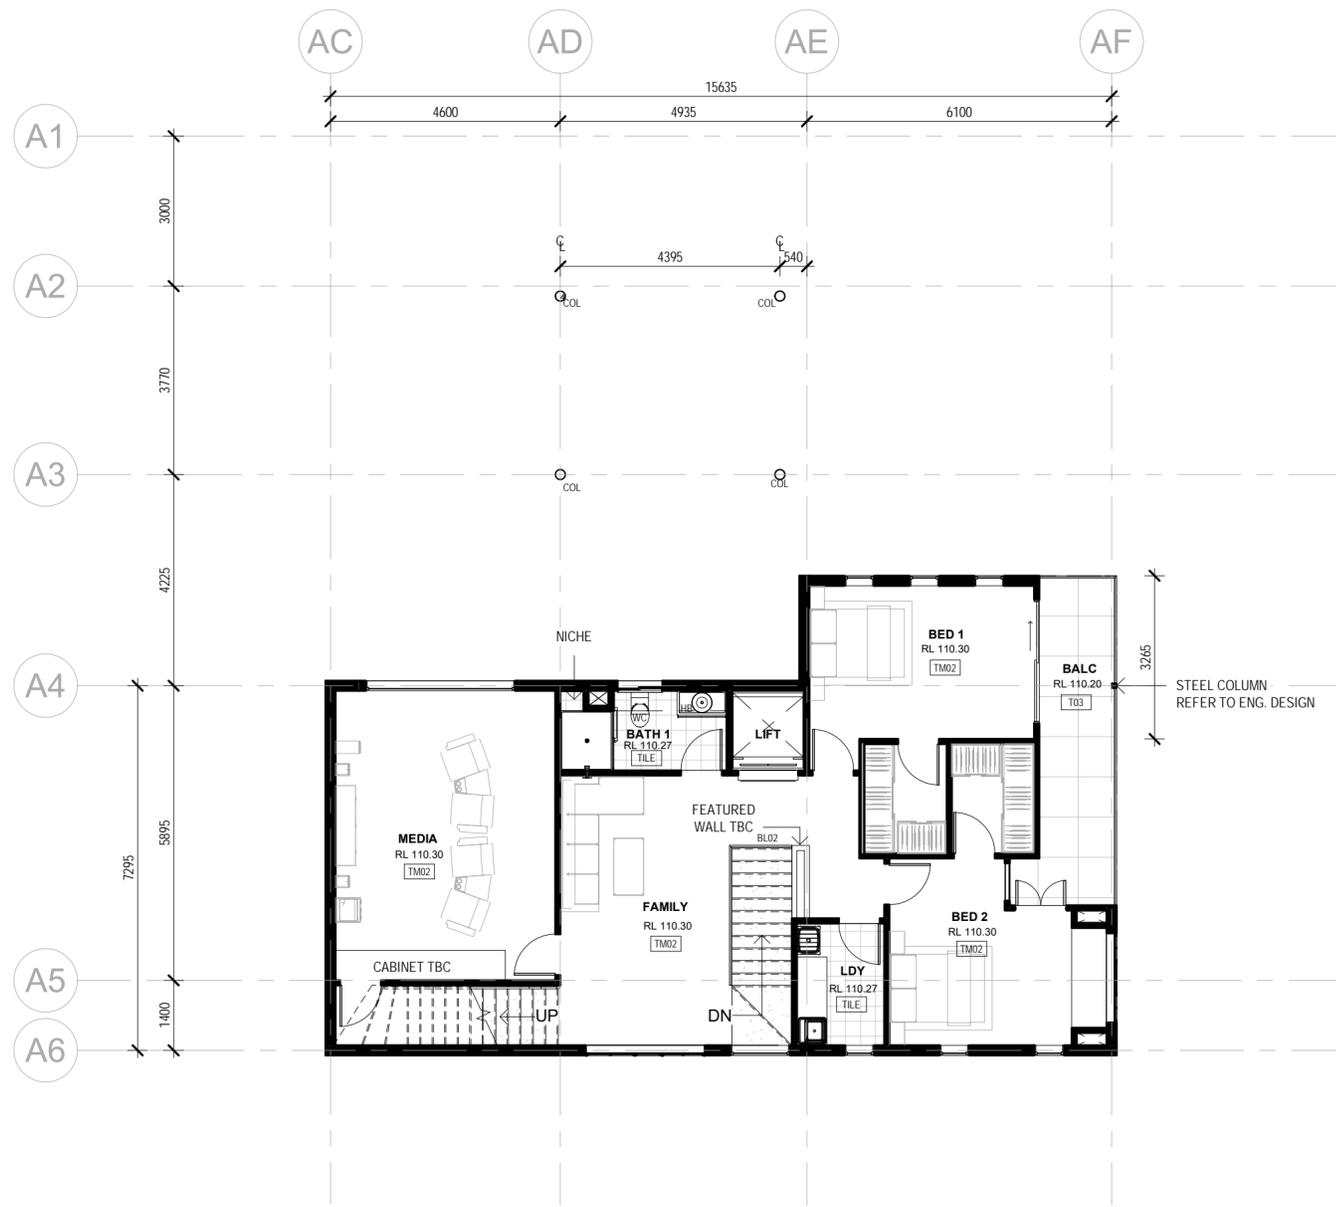

1 PLAN - BASEMENT 1  
1 : 100

**COPYRIGHT**  
THESE DRAWINGS & DESIGN ARE COPYRIGHT & MUST NOT BE REPRODUCED IN WHOLE OR IN PART WITHOUT THE PERMISSION OF ONEK ARCHITECTURAL STUDIO. INFRINGEMENTS OF COPYRIGHT WILL RESULT IN LEGAL ACTION BEING TAKEN.

**GENERAL NOTES:**  
ALL MATERIALS & WORKMANSHIP IN ACCORDANCE WITH RELEVANT CURRENT AUSTRALIAN STANDARDS, THE BUILDING CODE OF AUSTRALIA & STATUTORY REGULATIONS.  
LARGER SCALE DRAWINGS TAKE PRECEDENCE OVER SMALLER SCALE DRAWINGS.  
DO NOT SCALE FROM DRAWINGS. VERIFY DIMENSIONS & DETAILS ON SITE BEFORE COMMENCING ANY WORK.

WHERE DISCREPANCIES EXIST BETWEEN FIGURED & SCALED DIMENSIONS, FIGURED DIMENSIONS PREVAIL.

REPORT ANY DISCREPANCIES TO THE ARCHITECT BEFORE COMMENCING WORK OR PREPARING SHOP DRAWING.

REV.	DATE	DESCRIPTION
A	300721	Client Review

**ONEK ARCHITECTURAL STUDIO**

MOBILE: 0434 482 945  
EMAIL: eric.ma@okas.com.au

100 BORDEAUX ST  
EIGHT MILE PLAIN  
QLD 4113

CLIENT  
MR & MRS CHEN

ADDRESS  
215 SAN FERNANDO DR  
WORONGARY QLD 4213

PROJECT  
PROPOSED NEW  
RESIDENTIAL HOUSE

DRAWING TITLE  
PROPOSED FLOOR PLAN -  
BASEMENT 1

DRAWN	AMW
CHECK	AMW
DATE	09/04/20
SCALE	1 : 100
SHEET No.	A2.1
JOB No.	2020215
Rev.	A
 NORTH	

**COPYRIGHT**  
 THESE DRAWINGS & DESIGN ARE COPYRIGHT & MUST NOT BE REPRODUCED IN WHOLE OR IN PART WITHOUT THE PERMISSION OF ONEK ARCHITECTURAL STUDIO. INFRINGEMENTS OF COPYRIGHT WILL RESULT IN LEGAL ACTION BEING TAKEN.

**GENERAL NOTES:**  
 ALL MATERIALS & WORKMANSHIP IN ACCORDANCE WITH RELEVANT CURRENT AUSTRALIAN STANDARDS, THE BUILDING CODE OF AUSTRALIA & STATUTORY REGULATIONS.  
 LARGER SCALE DRAWINGS TAKE PRECEDENCE OVER SMALLER SCALE DRAWINGS.  
 DO NOT SCALE FROM DRAWINGS. VERIFY DIMENSIONS & DETAILS ON SITE BEFORE COMMENCING ANY WORK.  
 WHERE DISCREPANCIES EXIST BETWEEN FIGURED & SCALED DIMENSIONS, FIGURED DIMENSIONS PREVAIL.  
 REPORT ANY DISCREPANCIES TO THE ARCHITECT BEFORE COMMENCING WORK OR PREPARING SHOP DRAWING.

REV. DATE DESCRIPTION  
 A 300721 Client Review

**ONEK ARCHITECTURAL STUDIO**

MOBILE: 0434 482 945  
 EMAIL: eric.ma@okas.com.au

100 BORDEAUX ST  
 EIGHT MILE PLAIN  
 QLD 4113


CLIENT  
 MR & MRS CHEN

ADDRESS  
 215 SAN FERNANDO DR  
 WORONGARY QLD 4213


PROJECT  
 PROPOSED NEW  
 RESIDENTIAL HOUSE

DRAWING TITLE  
 PROPOSED FLOOR PLAN -  
 GROUND FLOOR

DRAWN	AMW
CHECK	AMW
DATE	09/04/20
SCALE	1 : 100
SHEET No.	A2.2
JOB No.	2020215
Rev.	A
NORTH	

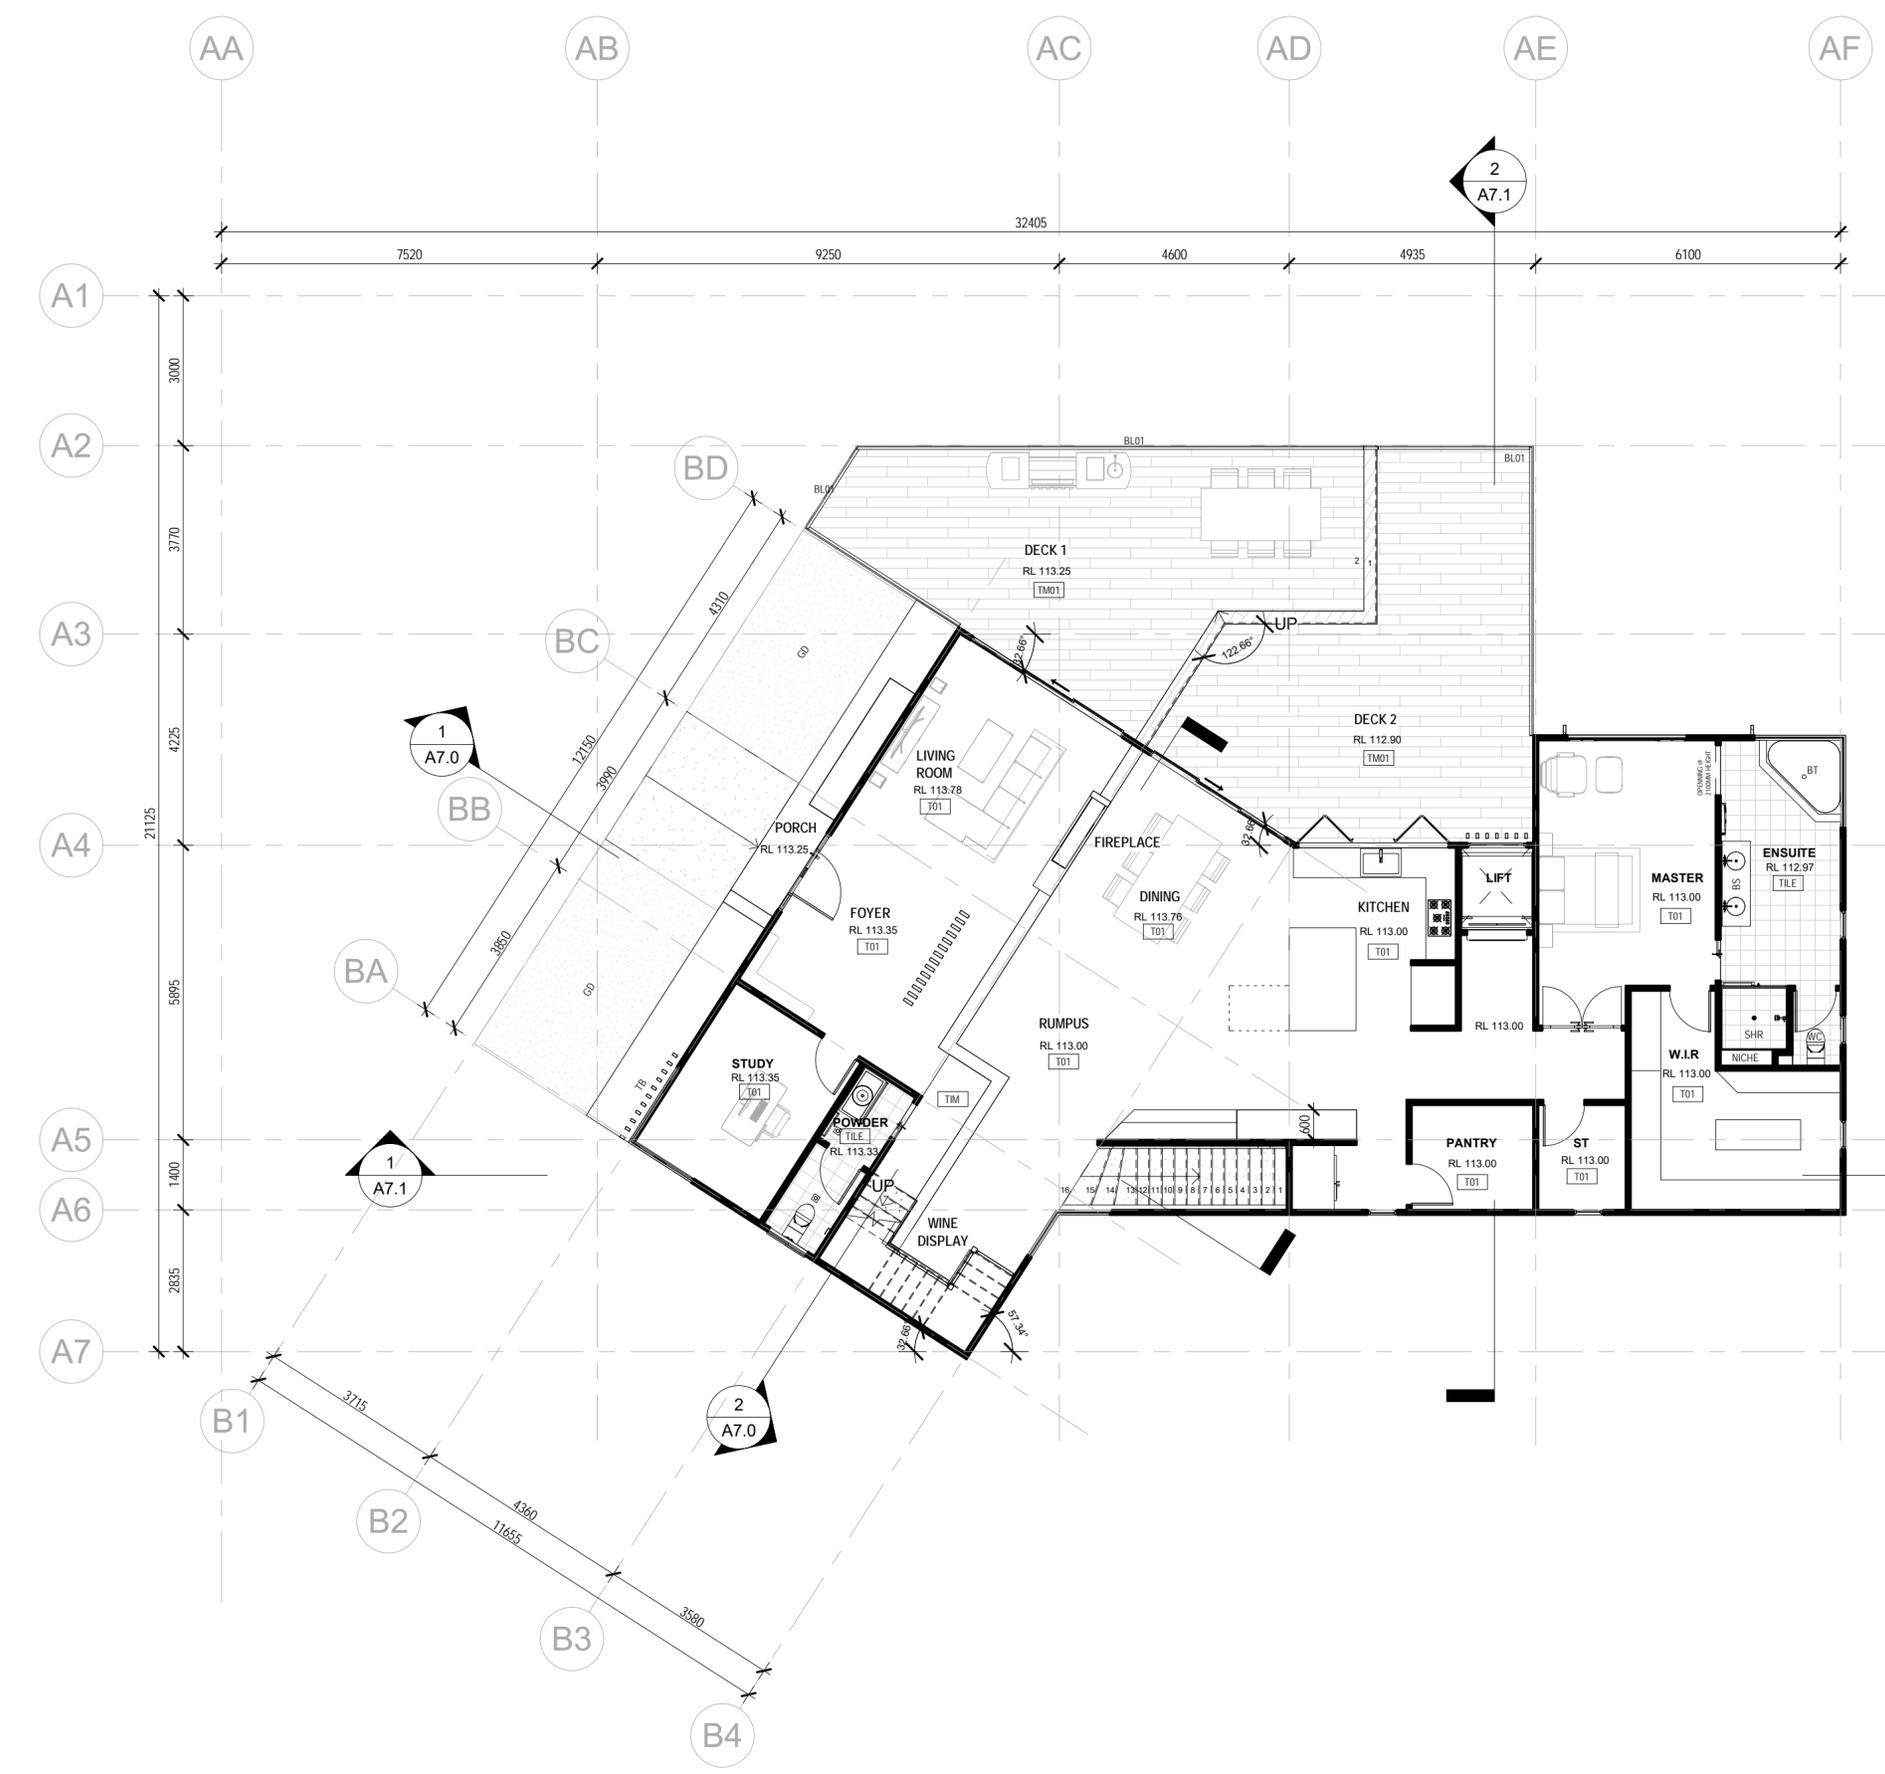

1 PLAN - GROUND FLOOR  
 1 : 100

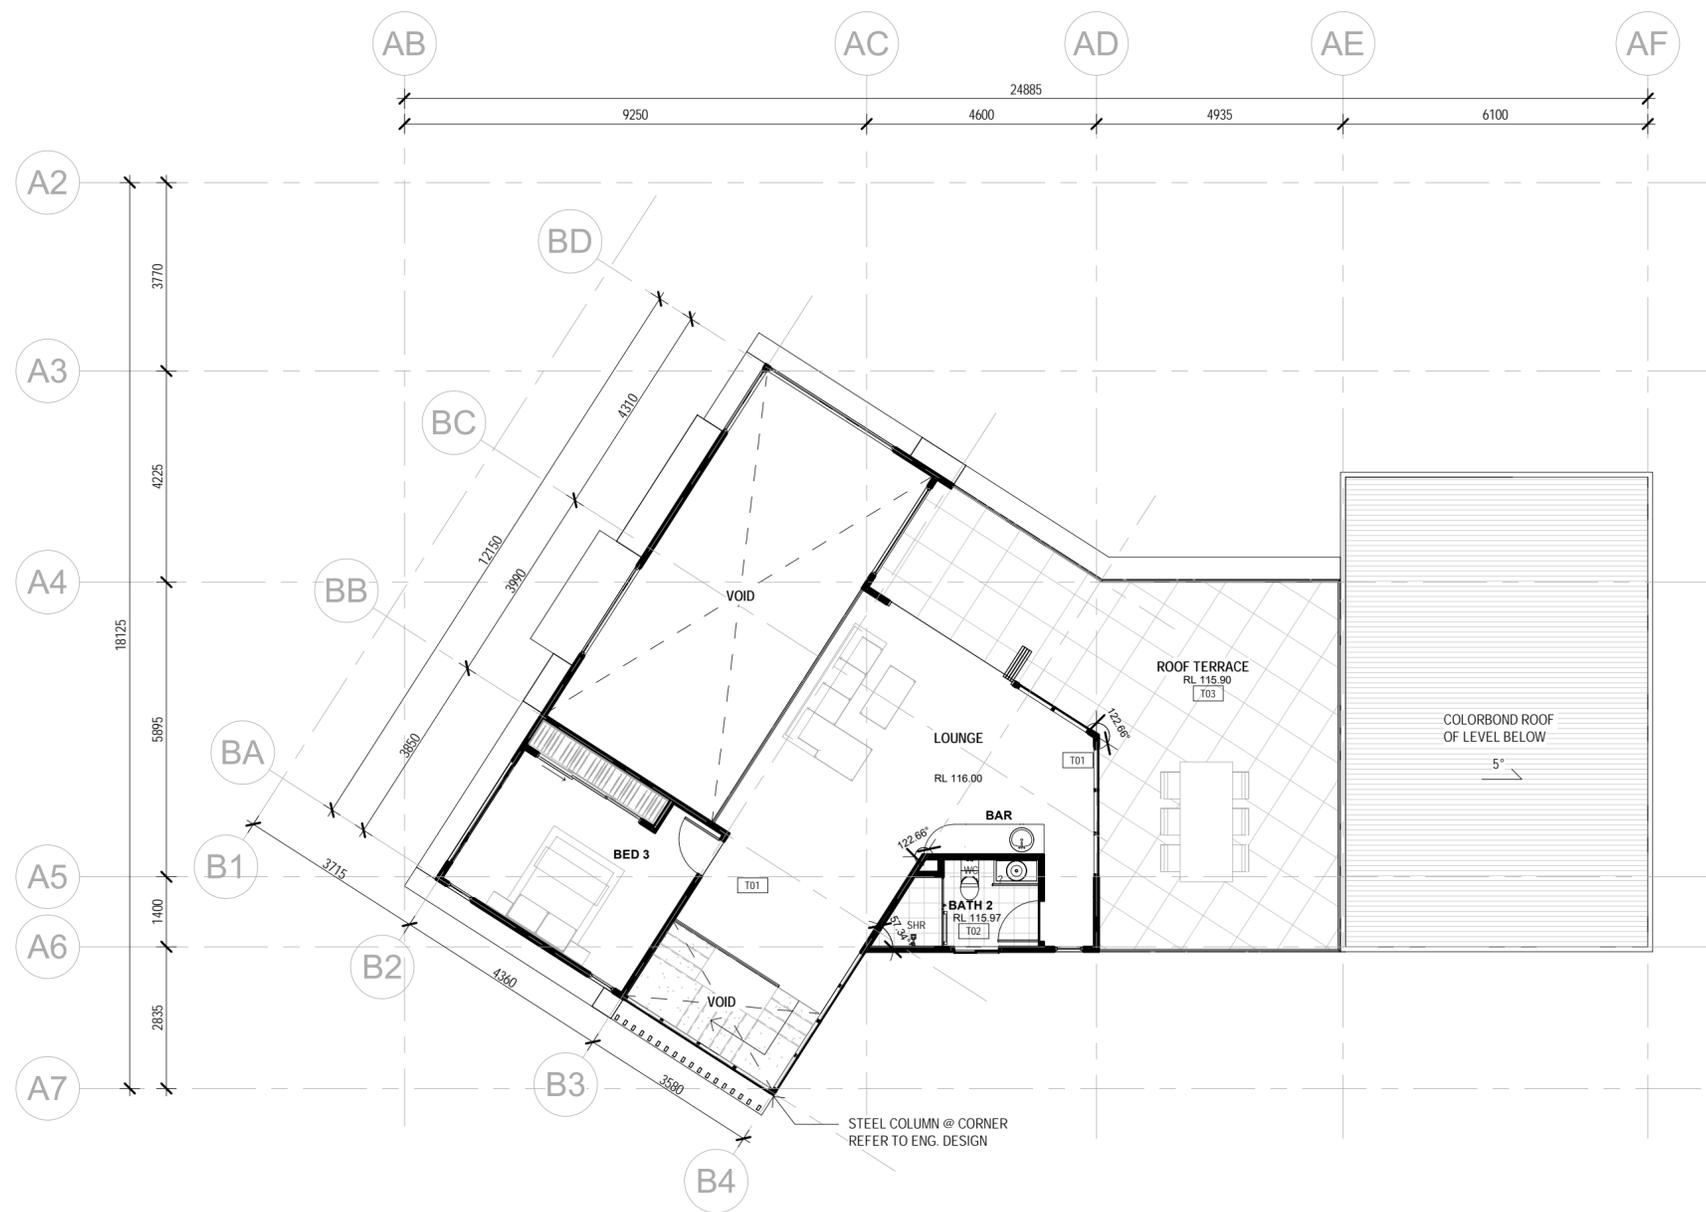

1 PLAN - LEVEL 1  
1 : 100

**COPYRIGHT**  
 THESE DRAWINGS & DESIGN ARE COPYRIGHT & MUST NOT BE REPRODUCED IN WHOLE OR IN PART WITHOUT THE PERMISSION OF ONEK ARCHITECTURAL STUDIO. INFRINGEMENTS OF COPYRIGHT WILL RESULT IN LEGAL ACTION BEING TAKEN.

**GENERAL NOTES:**  
 ALL MATERIALS & WORKMANSHIP IN ACCORDANCE WITH RELEVANT CURRENT AUSTRALIAN STANDARDS, THE BUILDING CODE OF AUSTRALIA & STATUTORY REGULATIONS.  
 LARGER SCALE DRAWINGS TAKE PRECEDENCE OVER SMALLER SCALE DRAWINGS.  
 DO NOT SCALE FROM DRAWINGS. VERIFY DIMENSIONS & DETAILS ON SITE BEFORE COMMENCING ANY WORK.  
 WHERE DISCREPANCIES EXIST BETWEEN FIGURED & SCALED DIMENSIONS, FIGURED DIMENSIONS PREVAIL.  
 REPORT ANY DISCREPANCIES TO THE ARCHITECT BEFORE COMMENCING WORK OR PREPARING SHOP DRAWING.

REV.	DATE	DESCRIPTION
A	300721	Client Review

**ONEK ARCHITECTURAL STUDIO**

MOBILE: 0434 482 945  
 EMAIL: eric.ma@okas.com.au  
 100 BORDEAUX ST  
 EIGHT MILE PLAIN  
 QLD 4113


CLIENT  
 MR & MRS CHEN

ADDRESS  
 215 SAN FERNANDO DR  
 WORONGARY QLD 4213

PROJECT  
 PROPOSED NEW  
 RESIDENTIAL HOUSE

DRAWING TITLE  
 PROPOSED FLOOR PLAN -  
 LEVEL 1

DRAWN	AMW
CHECK	AMW
DATE	09/04/20
SCALE	1 : 100
SHEET No.	A2.3
JOB No.	2020215
Rev.	A
 NORTH	

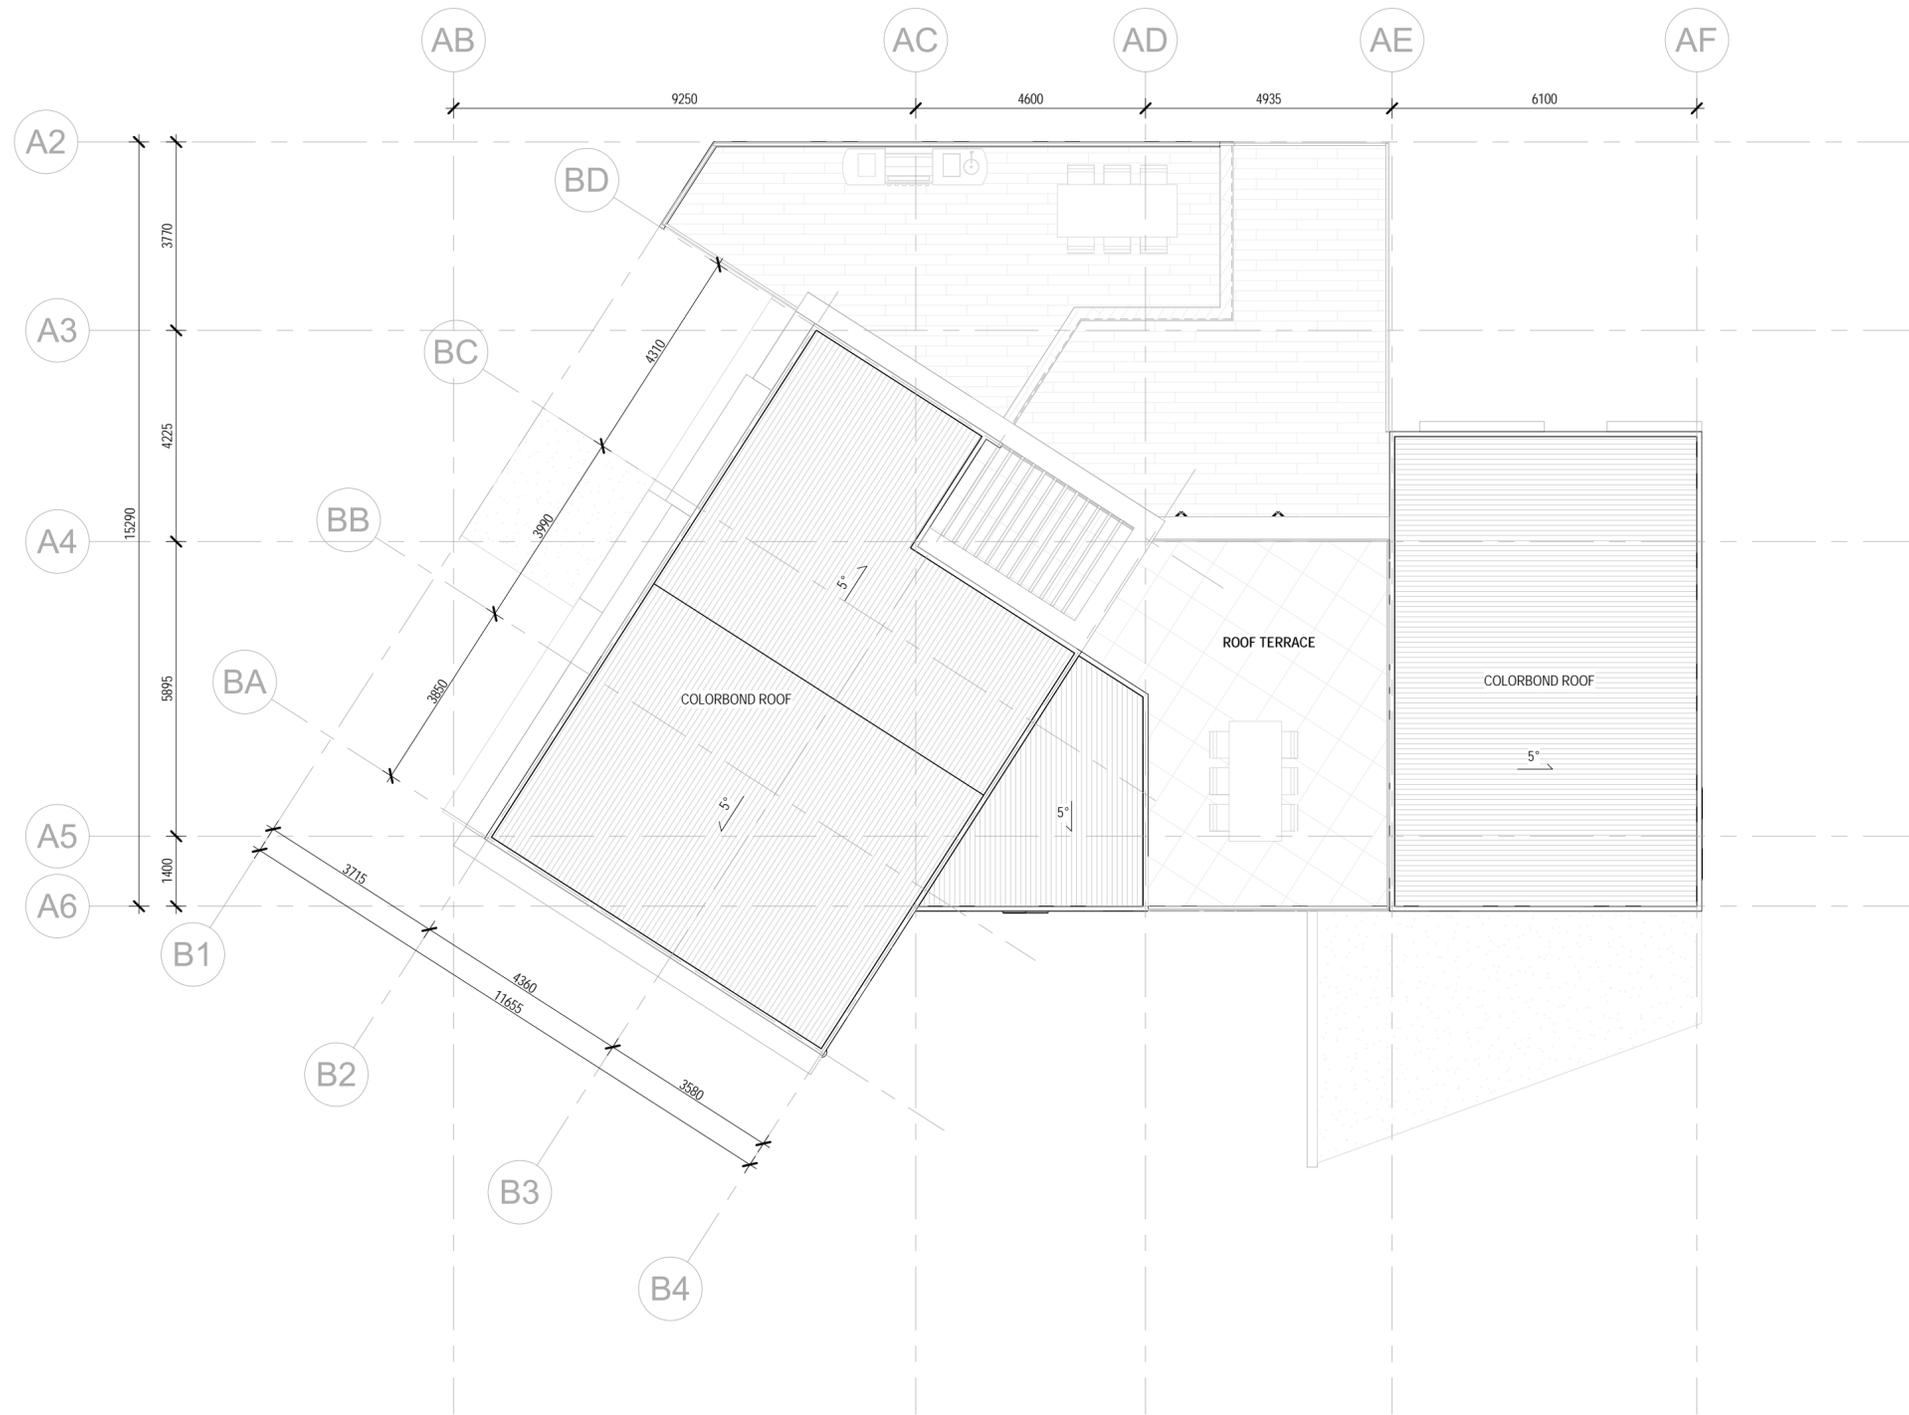

PARAPET AND GUTTER DETAILS TO BE CONFIRMED.

① PLAN - ROOF  
1 : 100

**COPYRIGHT**  
THESE DRAWINGS & DESIGN ARE COPYRIGHT & MUST NOT BE REPRODUCED IN WHOLE OR IN PART WITHOUT THE PERMISSION OF ONEK ARCHITECTURAL STUDIO. INFRINGEMENTS OF COPYRIGHT WILL RESULT IN LEGAL ACTION BEING TAKEN.

**GENERAL NOTES:**

ALL MATERIALS & WORKMANSHIP IN ACCORDANCE WITH RELEVANT CURRENT AUSTRALIAN STANDARDS, THE BUILDING CODE OF AUSTRALIA & STATUTORY REGULATIONS.

LARGER SCALE DRAWINGS TAKE PRECEDENCE OVER SMALLER SCALE DRAWINGS.

DO NOT SCALE FROM DRAWINGS. VERIFY DIMENSIONS & DETAILS ON SITE BEFORE COMMENCING ANY WORK.

WHERE DISCREPANCIES EXIST BETWEEN FIGURED & SCALED DIMENSIONS, FIGURED DIMENSIONS PREVAIL.

REPORT ANY DISCREPANCIES TO THE ARCHITECT BEFORE COMMENCING WORK OR PREPARING SHOP DRAWING.

REV.	DATE	DESCRIPTION
A	300721	Client Review

**ONEK ARCHITECTURAL STUDIO**

MOBILE: 0434 482 945  
EMAIL: eric.ma@okas.com.au

100 BORDEAUX ST  
EIGHT MILE PLAIN  
QLD 4113

CLIENT  
MR & MRS CHEN

ADDRESS  
215 SAN FERNANDO DR  
WORONGARY QLD 4213


PROJECT  
PROPOSED NEW  
RESIDENTIAL HOUSE

DRAWING TITLE  
PROPOSED ROOF PLAN

DRAWN	AMW
CHECK	AMW
DATE	09/28/20
SCALE	1 : 100
SHEET No.	A2.4
JOB No.	2020215
Rev.	A
 NORTH	

**COPYRIGHT**  
 THESE DRAWINGS & DESIGN ARE COPYRIGHT & MUST NOT BE REPRODUCED IN WHOLE OR IN PART WITHOUT THE PERMISSION OF ONEK ARCHITECTURAL STUDIO. INFRINGEMENTS OF COPYRIGHT WILL RESULT IN LEGAL ACTION BEING TAKEN.

**GENERAL NOTES:**  
 ALL MATERIALS & WORKMANSHIP IN ACCORDANCE WITH RELEVANT CURRENT AUSTRALIAN STANDARDS, THE BUILDING CODE OF AUSTRALIA & STATUTORY REGULATIONS.  
 LARGER SCALE DRAWINGS TAKE PRECEDENCE OVER SMALLER SCALE DRAWINGS.  
 DO NOT SCALE FROM DRAWINGS. VERIFY DIMENSIONS & DETAILS ON SITE BEFORE COMMENCING ANY WORK.  
 WHERE DISCREPANCIES EXIST BETWEEN FIGURED & SCALED DIMENSIONS, FIGURED DIMENSIONS PREVAIL.  
 REPORT ANY DISCREPANCIES TO THE ARCHITECT BEFORE COMMENCING WORK OR PREPARING SHOP DRAWING.

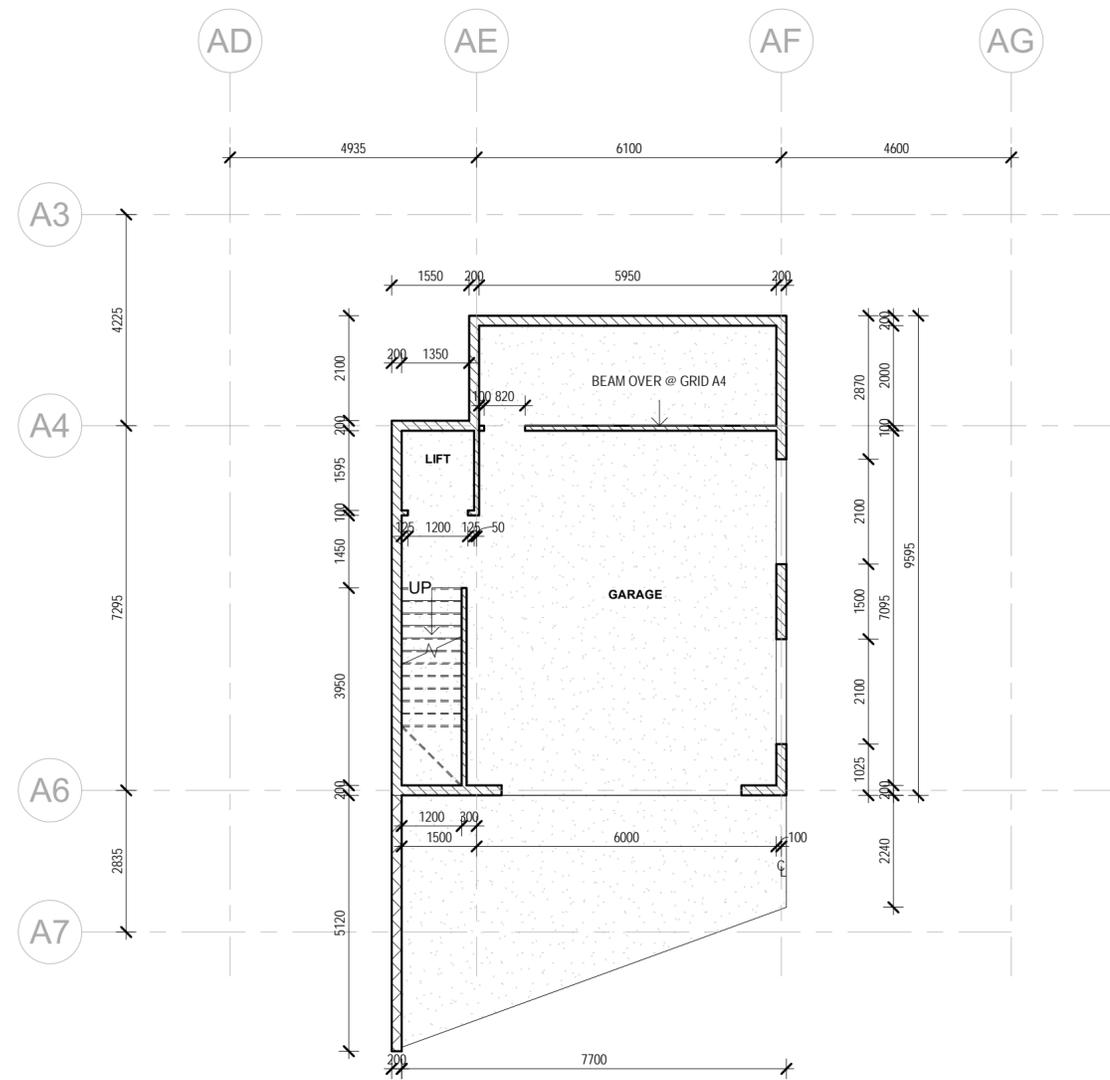

**NOTES:**  
 ALL INTERNAL WALLS ARE TO BE PLASTERBOARD ON 70MM TIMBER STUD FOR NON-WET AREAS, AND FC BOARD ON 70MM TIMBER STUD FOR WET AREAS, UNLESS STATED OTHERWISE.  
 WATERPROOFING TO RETAINING WALLS WHERE APPLIED TO COMPLY WITH AS STANDARDS.

① CONCRETE SETOUT - BASEMENT 2  
 1 : 100

A	300721	Client Review
REV.	DATE	DESCRIPTION

**ONEK ARCHITECTURAL STUDIO**

MOBILE: 0434 482 945  
 EMAIL: eric.ma@okas.com.au

100 BORDEAUX ST  
 EIGHT MILE PLAIN  
 QLD 4113

CLIENT  
 MR & MRS CHEN

ADDRESS  
 215 SAN FERNANDO DR  
 WORONGARY QLD 4213


PROJECT  
 PROPOSED NEW  
 RESIDENTIAL HOUSE

DRAWING TITLE  
 CONCRETE AND  
 PARTITION SETOUT  
 BASEMENT 2

DRAWN	AMW
CHECK	AMW
DATE	09/30/20
SCALE	1 : 100
SHEET No.	A3.0
JOB No.	2020215
Rev.	A
 NORTH	

**COPYRIGHT**  
 THESE DRAWINGS & DESIGN ARE COPYRIGHT & MUST NOT BE REPRODUCED IN WHOLE OR IN PART WITHOUT THE PERMISSION OF ONEK ARCHITECTURAL STUDIO. INFRINGEMENTS OF COPYRIGHT WILL RESULT IN LEGAL ACTION BEING TAKEN.

**GENERAL NOTES:**  
 ALL MATERIALS & WORKMANSHIP IN ACCORDANCE WITH RELEVANT CURRENT AUSTRALIAN STANDARDS, THE BUILDING CODE OF AUSTRALIA & STATUTORY REGULATIONS.  
 LARGER SCALE DRAWINGS TAKE PRECEDENCE OVER SMALLER SCALE DRAWINGS.  
 DO NOT SCALE FROM DRAWINGS. VERIFY DIMENSIONS & DETAILS ON SITE BEFORE COMMENCING ANY WORK.  
 WHERE DISCREPANCIES EXIST BETWEEN FIGURED & SCALED DIMENSIONS, FIGURED DIMENSIONS PREVAIL.  
 REPORT ANY DISCREPANCIES TO THE ARCHITECT BEFORE COMMENCING WORK OR PREPARING SHOP DRAWING.

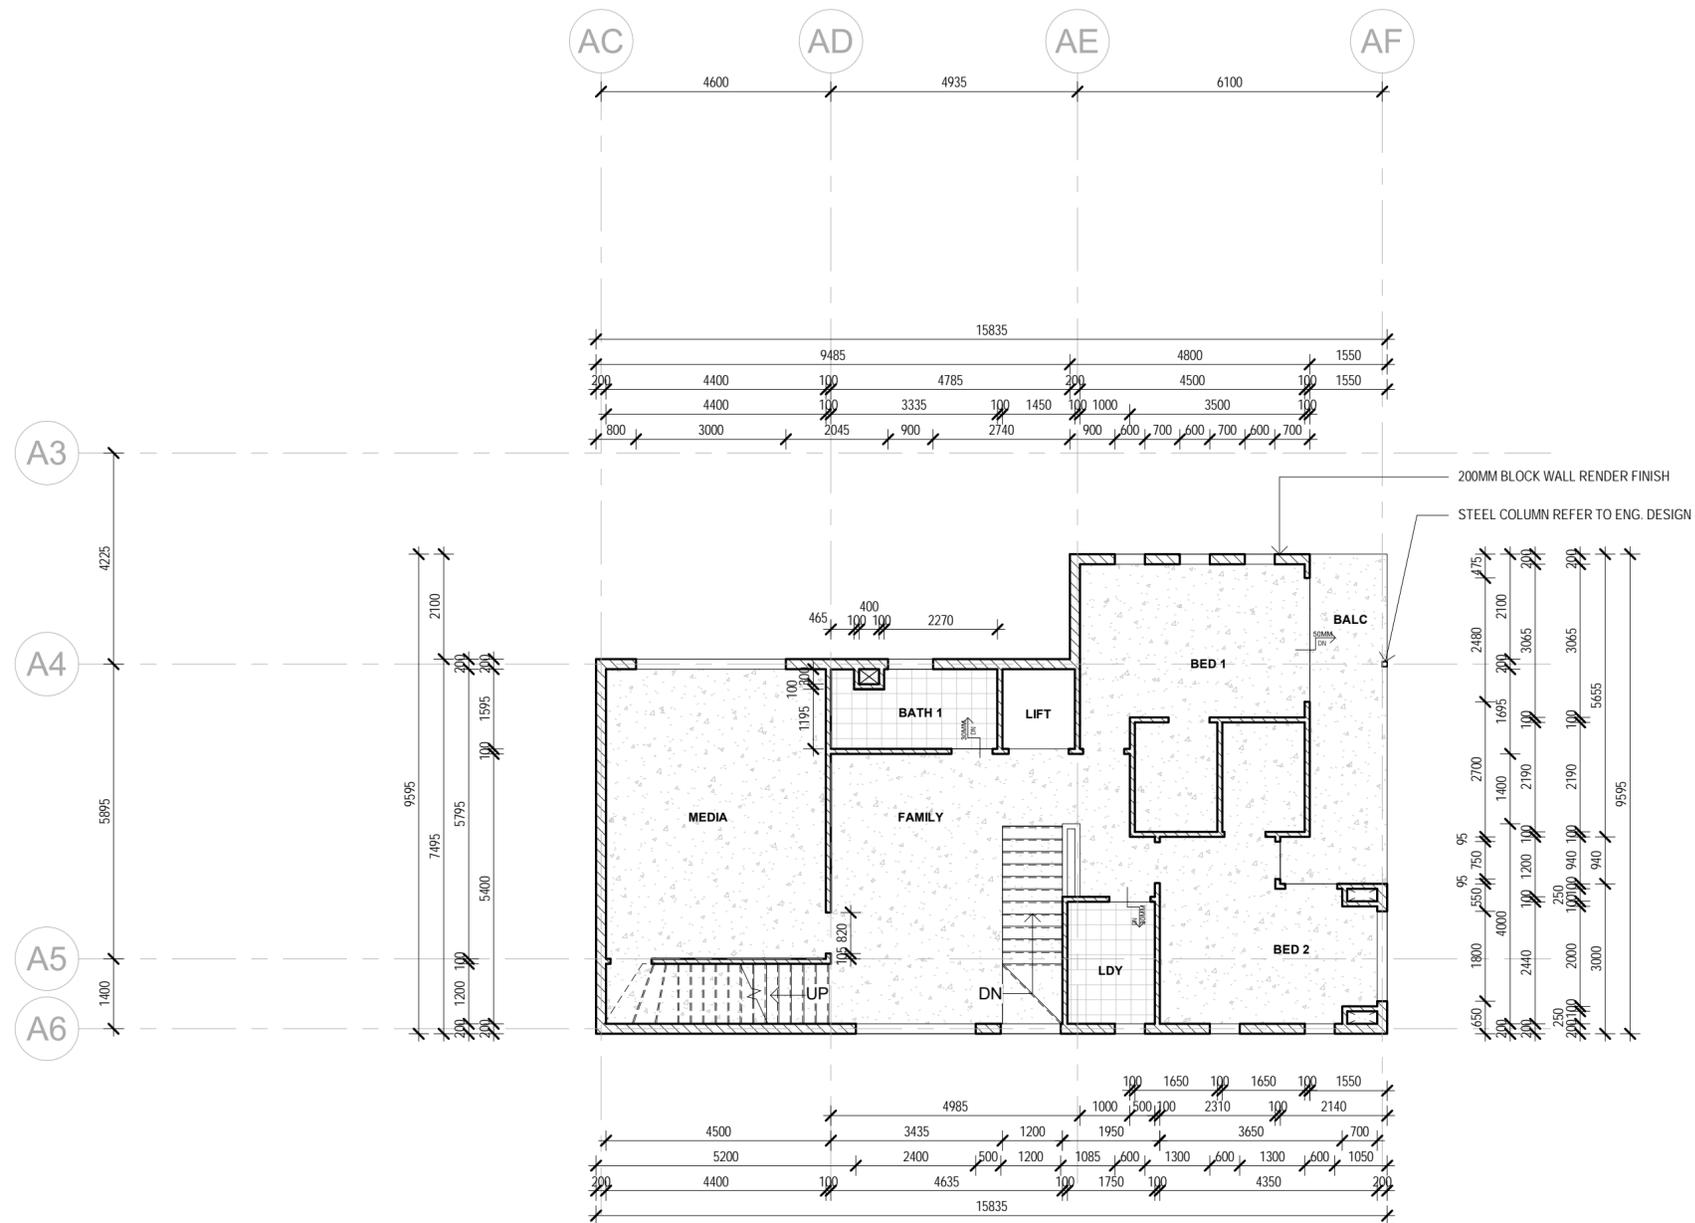

**NOTES:**

ALL INTENAL WALLS ARE TO BE PLASTERBOARD ON 70MM TIMBER STUD FOR NON-WET AREAS, AND FC BOARD ON 70MM TIMBER STUD FOR WET AREAS, UNLESS STATED OTHERWISE.

WATERPROOFING TO RETAINING WALLS WHERE APPLIED TO COMPLY WITH AS STANDARDS.

1 CONCRETE SETOUT - BASEMENT 1  
 1 : 100

REV.	DATE	DESCRIPTION
A	300721	Client Review

**ONEK ARCHITECTURAL STUDIO**

MOBILE: 0434 482 945  
 EMAIL: eric.ma@okas.com.au

100 BORDEAUX ST  
 EIGHT MILE PLAIN  
 QLD 4113


CLIENT  
 MR & MRS CHEN

ADDRESS  
 215 SAN FERNANDO DR  
 WORONGARY QLD 4213

PROJECT  
 PROPOSED NEW  
 RESIDENTIAL HOUSE

DRAWING TITLE  
 CONCRETE AND  
 PARTITION SETOUT  
 BASEMENT 1

DRAWN	AMW
CHECK	AMW
DATE	09/30/20
SCALE	1 : 100
SHEET No.	A3.1
JOB No.	2020215
Rev.	A
 NORTH	

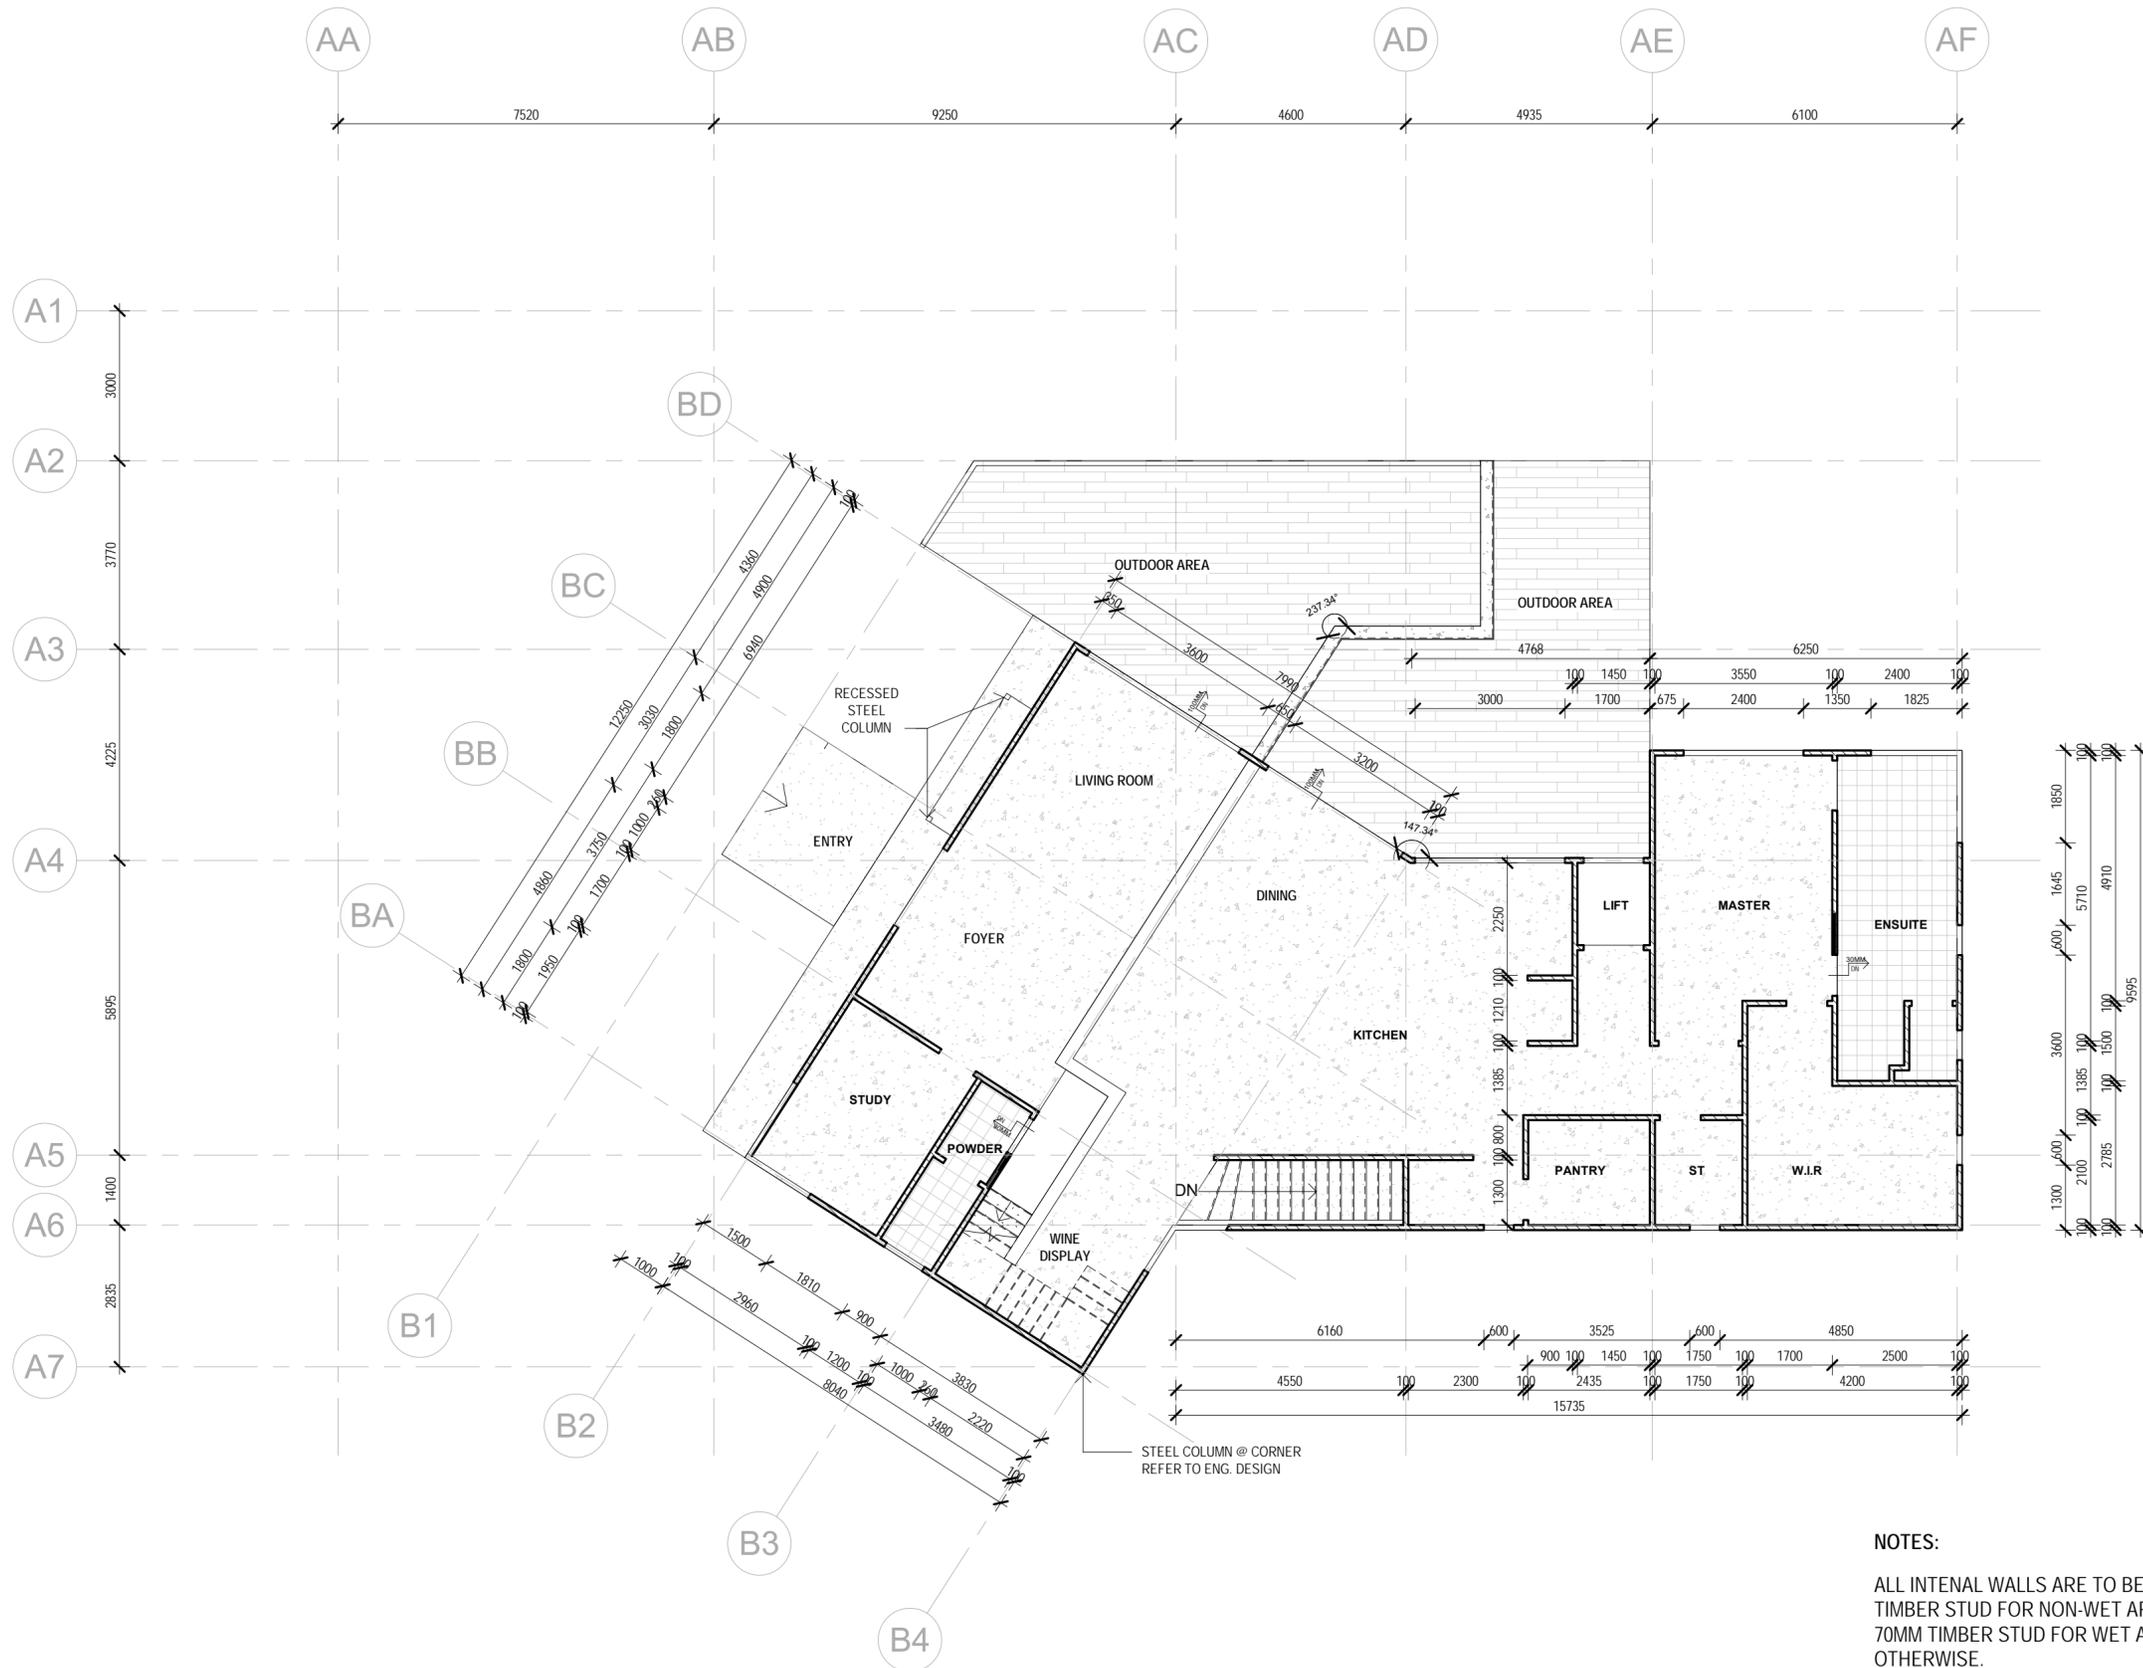

**NOTES:**

ALL INTERNAL WALLS ARE TO BE PLASTERBOARD ON 70MM TIMBER STUD FOR NON-WET AREAS, AND FC BOARD ON 70MM TIMBER STUD FOR WET AREAS, UNLESS STATED OTHERWISE.

WATERPROOFING TO RETAINING WALLS WHERE APPLIED TO COMPLY WITH AS STANDARDS.

**COPYRIGHT**  
 THESE DRAWINGS & DESIGN ARE COPYRIGHT & MUST NOT BE REPRODUCED IN WHOLE OR IN PART WITHOUT THE PERMISSION OF ONEK ARCHITECTURAL STUDIO. INFRINGEMENTS OF COPYRIGHT WILL RESULT IN LEGAL ACTION BEING TAKEN.

**GENERAL NOTES:**  
 ALL MATERIALS & WORKMANSHIP IN ACCORDANCE WITH RELEVANT CURRENT AUSTRALIAN STANDARDS, THE BUILDING CODE OF AUSTRALIA & STATUTORY REGULATIONS.  
 LARGER SCALE DRAWINGS TAKE PRECEDENCE OVER SMALLER SCALE DRAWINGS.  
 DO NOT SCALE FROM DRAWINGS. VERIFY DIMENSIONS & DETAILS ON SITE BEFORE COMMENCING ANY WORK.  
 WHERE DISCREPANCIES EXIST BETWEEN FIGURED & SCALED DIMENSIONS, FIGURED DIMENSIONS PREVAIL.  
 REPORT ANY DISCREPANCIES TO THE ARCHITECT BEFORE COMMENCING WORK OR PREPARING SHOP DRAWING.

REV.	DATE	DESCRIPTION
A	300721	Client Review

**ONEK ARCHITECTURAL STUDIO**

MOBILE: 0434 482 945  
 EMAIL: eric.ma@okas.com.au  
 100 BORDEAUX ST  
 EIGHT MILE PLAIN  
 QLD 4113

CLIENT  
 MR & MRS CHEN


ADDRESS  
 215 SAN FERNANDO DR  
 WORONGARY QLD 4213

PROJECT  
 PROPOSED NEW RESIDENTIAL HOUSE

DRAWING TITLE  
 CONCRETE AND PARTITION SETOUT GROUND FLOOR

DRAWN	AMW
CHECK	AMW
DATE	09/30/20
SCALE	1 : 100
SHEET No.	A3.2
JOB No.	2020215
Rev.	A
NORTH	

1 CONCRETE SETOUT - GROUND FLOOR  
 1 : 100

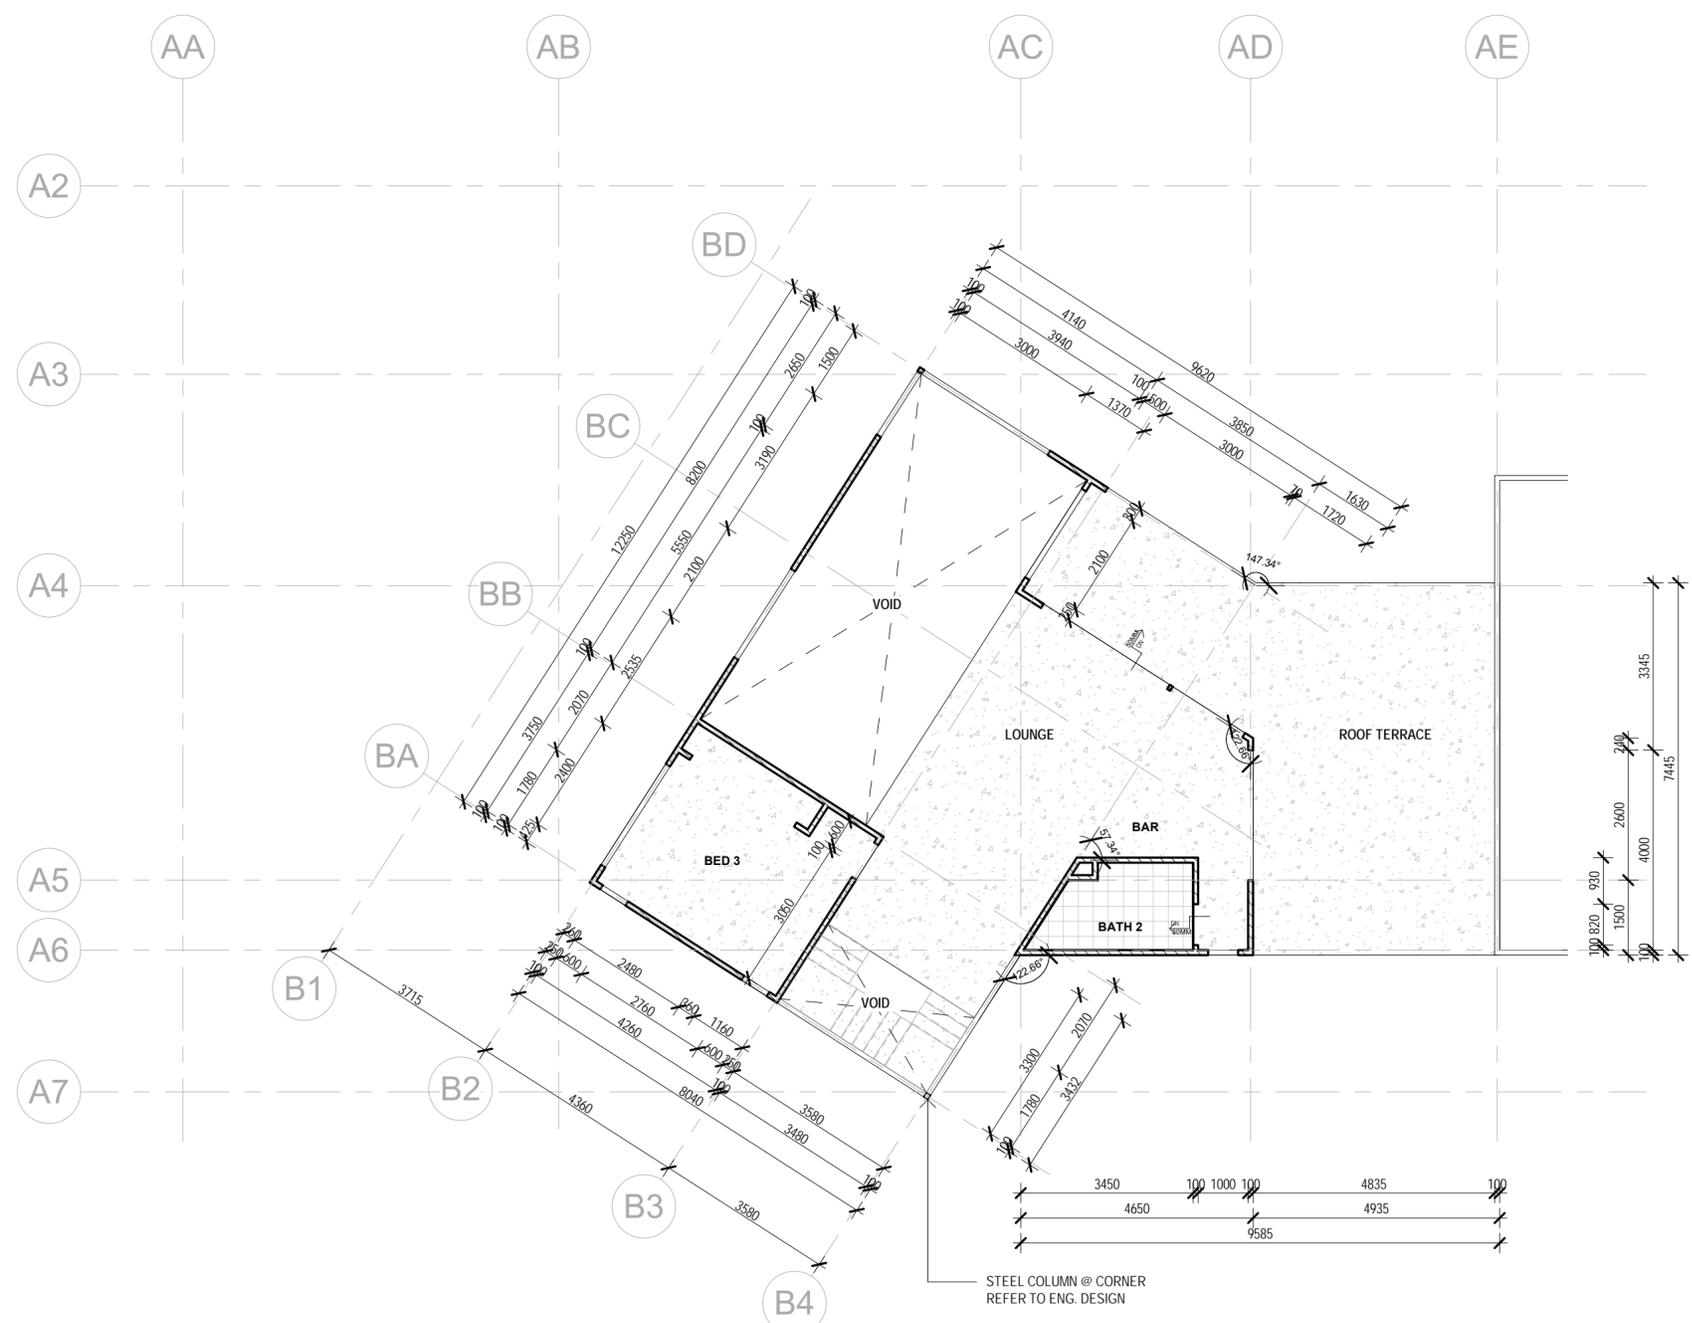

1 CONCRETE SETOUT - LEVEL 1  
1 : 100

**NOTES:**  
ALL INTERNAL WALLS ARE TO BE PLASTERBOARD ON 70MM  
TIMBER STUD FOR NON-WET AREAS, AND FC BOARD ON  
70MM TIMBER STUD FOR WET AREAS, UNLESS STATED  
OTHERWISE.  
WATERPROOFING TO RETAINING WALLS WHERE APPLIED  
TO COMPLY WITH AS STANDARDS.

**COPYRIGHT**  
THESE DRAWINGS & DESIGN ARE COPYRIGHT & MUST  
NOT BE REPRODUCED IN WHOLE OR IN PART WITHOUT  
THE PERMISSION OF ONEK ARCHITECTURAL STUDIO.  
INFRINGEMENTS OF COPYRIGHT WILL RESULT IN  
LEGAL ACTION BEING TAKEN.

**GENERAL NOTES:**  
ALL MATERIALS & WORKMANSHIP IN ACCORDANCE  
WITH RELEVANT CURRENT AUSTRALIAN STANDARDS,  
THE BUILDING CODE OF AUSTRALIA & STATUTORY  
REGULATIONS.  
LARGER SCALE DRAWINGS TAKE PRECEDENCE OVER  
SMALLER SCALE DRAWINGS.  
DO NOT SCALE FROM DRAWINGS.  
VERIFY DIMENSIONS & DETAILS ON SITE BEFORE  
COMMENCING ANY WORK.

WHERE DISCREPANCIES EXIST BETWEEN FIGURED &  
SCALED DIMENSIONS, FIGURED DIMENSIONS  
PREVAIL.  
REPORT ANY DISCREPANCIES TO THE ARCHITECT  
BEFORE COMMENCING WORK OR PREPARING SHOP  
DRAWING.

REV.	DATE	DESCRIPTION
A	300721	Client Review

**ONEK  
ARCHITECTURAL  
STUDIO**

MOBILE: 0434 482 945  
EMAIL: eric.ma@okas.com.au

100 BORDEAUX ST  
EIGHT MILE PLAIN  
QLD 4113

CLIENT  
MR & MRS CHEN

ADDRESS  
215 SAN FERNANDO DR  
WORONGARY QLD 4213


PROJECT  
PROPOSED NEW  
RESIDENTIAL HOUSE

DRAWING TITLE  
CONCRETE AND  
PARTITION SETOUT LEVEL  
1

DRAWN	AMW
CHECK	AMW
DATE	09/30/20
SCALE	1 : 100
SHEET No.	A3.3
JOB No.	2020215
Rev.	A
 NORTH	

**COPYRIGHT**  
 THESE DRAWINGS & DESIGN ARE COPYRIGHT & MUST NOT BE REPRODUCED IN WHOLE OR IN PART WITHOUT THE PERMISSION OF ONEK ARCHITECTURAL STUDIO. INFRINGEMENTS OF COPYRIGHT WILL RESULT IN LEGAL ACTION BEING TAKEN.

**GENERAL NOTES:**  
 ALL MATERIALS & WORKMANSHIP IN ACCORDANCE WITH RELEVANT CURRENT AUSTRALIAN STANDARDS, THE BUILDING CODE OF AUSTRALIA & STATUTORY REGULATIONS.  
 LARGER SCALE DRAWINGS TAKE PRECEDENCE OVER SMALLER SCALE DRAWINGS.  
 DO NOT SCALE FROM DRAWINGS. VERIFY DIMENSIONS & DETAILS ON SITE BEFORE COMMENCING ANY WORK.  
 WHERE DISCREPANCIES EXIST BETWEEN FIGURED & SCALED DIMENSIONS, FIGURED DIMENSIONS PREVAIL.  
 REPORT ANY DISCREPANCIES TO THE ARCHITECT BEFORE COMMENCING WORK OR PREPARING SHOP DRAWING.

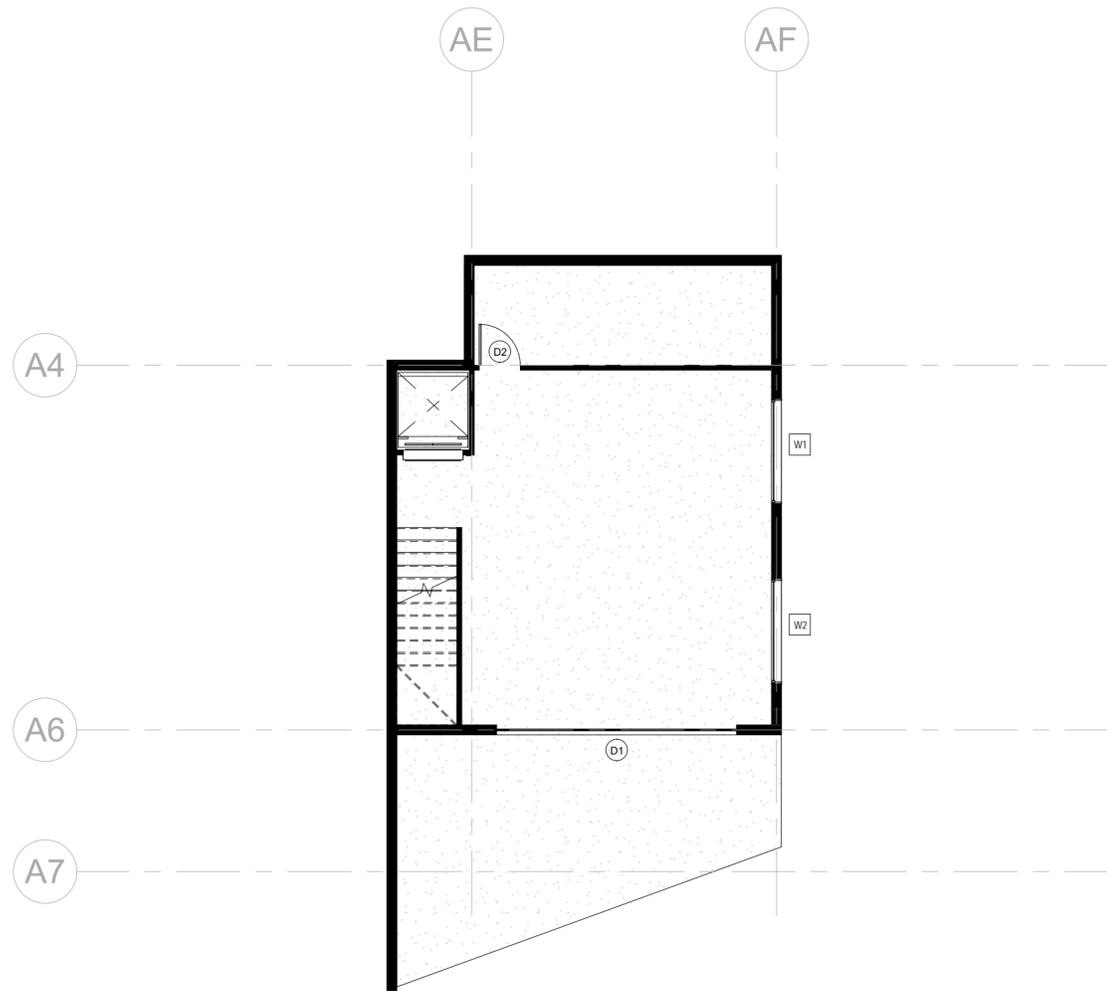

REV.	DATE	DESCRIPTION
A	300721	Client Review

**ONEK ARCHITECTURAL STUDIO**

MOBILE: 0434 482 945  
 EMAIL: eric.ma@okas.com.au

100 BORDEAUX ST  
 EIGHT MILE PLAIN  
 QLD 4113

CLIENT  
 MR & MRS CHEN


ADDRESS  
 215 SAN FERNANDO DR  
 WORONGARY QLD 4213

PROJECT  
 PROPOSED NEW  
 RESIDENTIAL HOUSE

DRAWING TITLE  
 WINDOWS & DOORS  
 SCHEDULE - BASEMENT 2

DRAWN	Author	
CHECK	Checker	
DATE	10/23/20	
SCALE	1 : 100	
SHEET No.	A4.0	
JOB No.	Rev.	NORTH
2020215	A	

① WINDOWS & DOORS SCHEDULE - BASEMENT 2  
 1 : 100

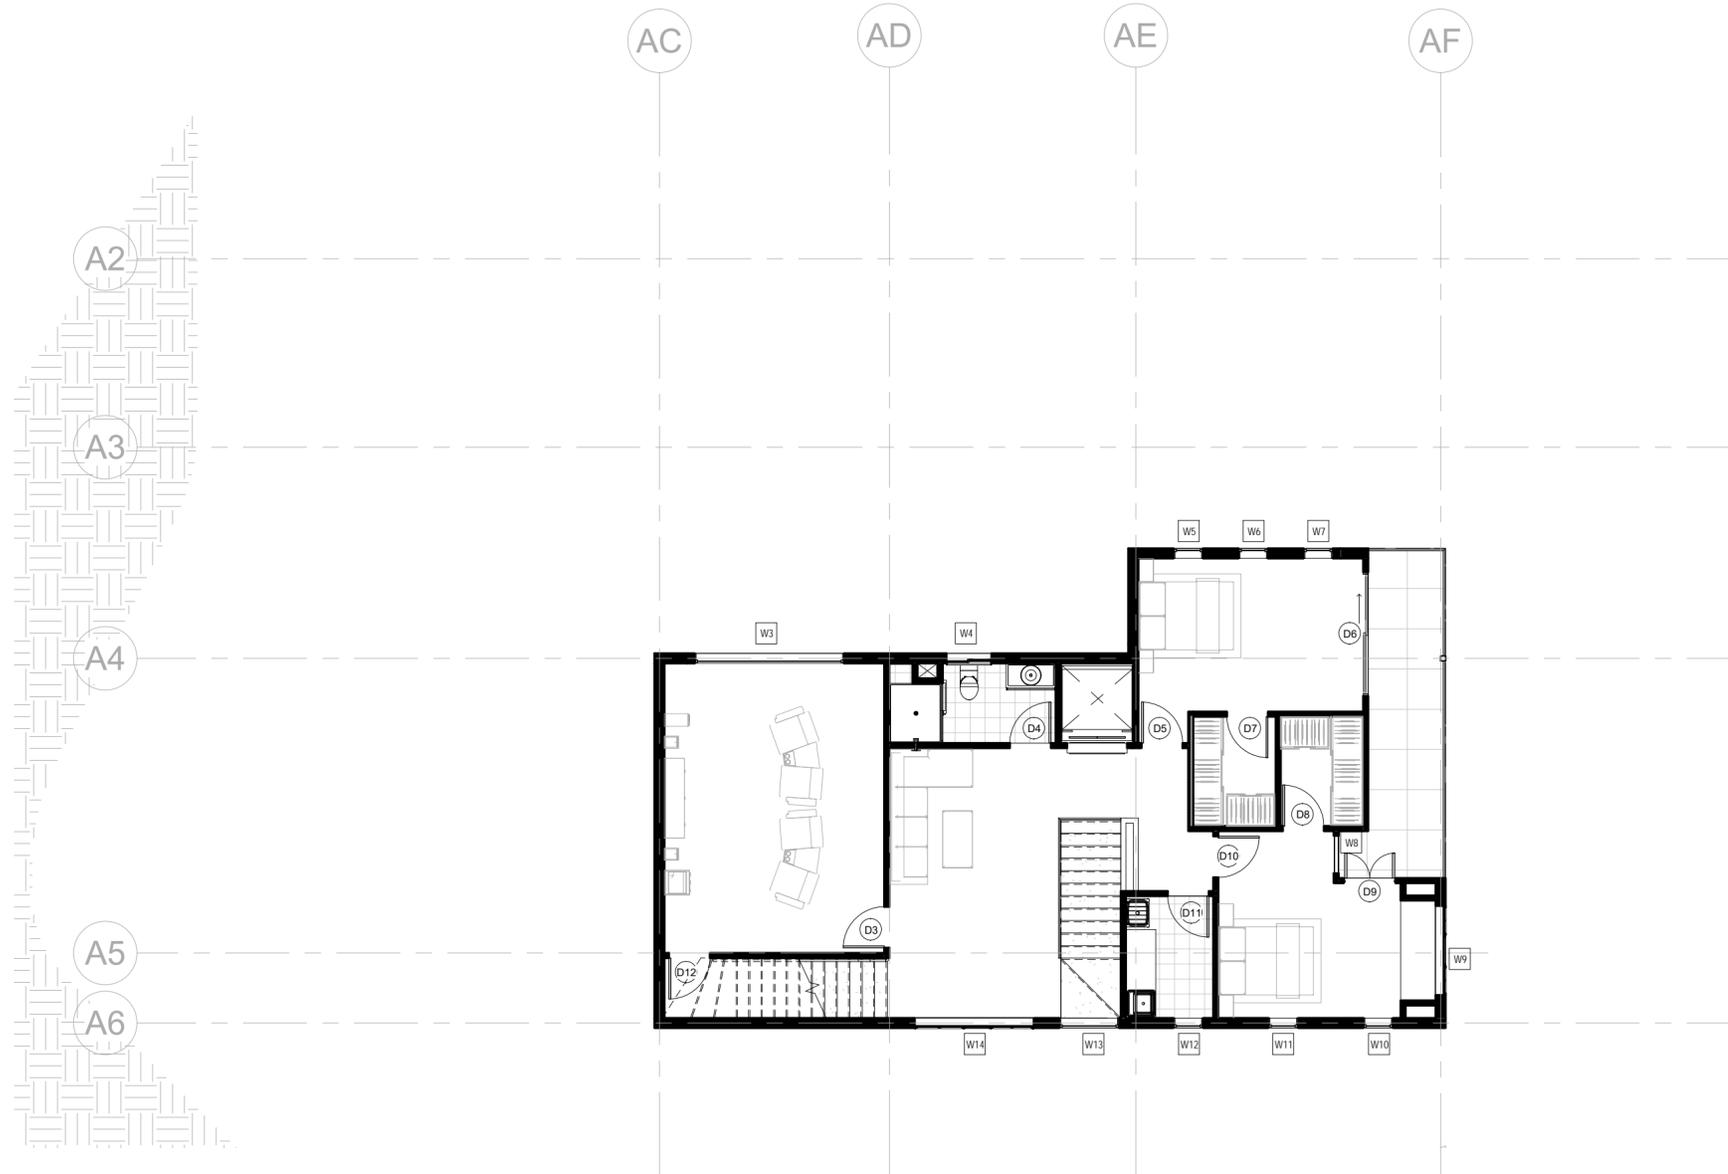

**COPYRIGHT**  
 THESE DRAWINGS & DESIGN ARE COPYRIGHT & MUST NOT BE REPRODUCED IN WHOLE OR IN PART WITHOUT THE PERMISSION OF ONEK ARCHITECTURAL STUDIO. INFRINGEMENTS OF COPYRIGHT WILL RESULT IN LEGAL ACTION BEING TAKEN.

**GENERAL NOTES:**  
 ALL MATERIALS & WORKMANSHIP IN ACCORDANCE WITH RELEVANT CURRENT AUSTRALIAN STANDARDS, THE BUILDING CODE OF AUSTRALIA & STATUTORY REGULATIONS.  
 LARGER SCALE DRAWINGS TAKE PRECEDENCE OVER SMALLER SCALE DRAWINGS.  
 DO NOT SCALE FROM DRAWINGS. VERIFY DIMENSIONS & DETAILS ON SITE BEFORE COMMENCING ANY WORK.  
 WHERE DISCREPANCIES EXIST BETWEEN FIGURED & SCALED DIMENSIONS, FIGURED DIMENSIONS PREVAIL.  
 REPORT ANY DISCREPANCIES TO THE ARCHITECT BEFORE COMMENCING WORK OR PREPARING SHOP DRAWING.

A	300721	Client Review
REV.	DATE	DESCRIPTION

**ONEK ARCHITECTURAL STUDIO**

MOBILE: 0434 482 945  
 EMAIL: eric.ma@okas.com.au

100 BORDEAUX ST  
 EIGHT MILE PLAIN  
 QLD 4113

CLIENT  
 MR & MRS CHEN


ADDRESS  
 215 SAN FERNANDO DR  
 WORONGARY QLD 4213

PROJECT  
 PROPOSED NEW  
 RESIDENTIAL HOUSE

DRAWING TITLE  
 WINDOWS & DOORS  
 SCHEDULE - BASEMENT 1

DRAWN	Author	
CHECK	Checker	
DATE	10/26/20	
SCALE	1 : 100	
SHEET No.	A4.1	
JOB No.	Rev.	NORTH
2020215	A	

① WINDOWS & DOORS SCHEDULE - BASEMENT 1  
 1 : 100

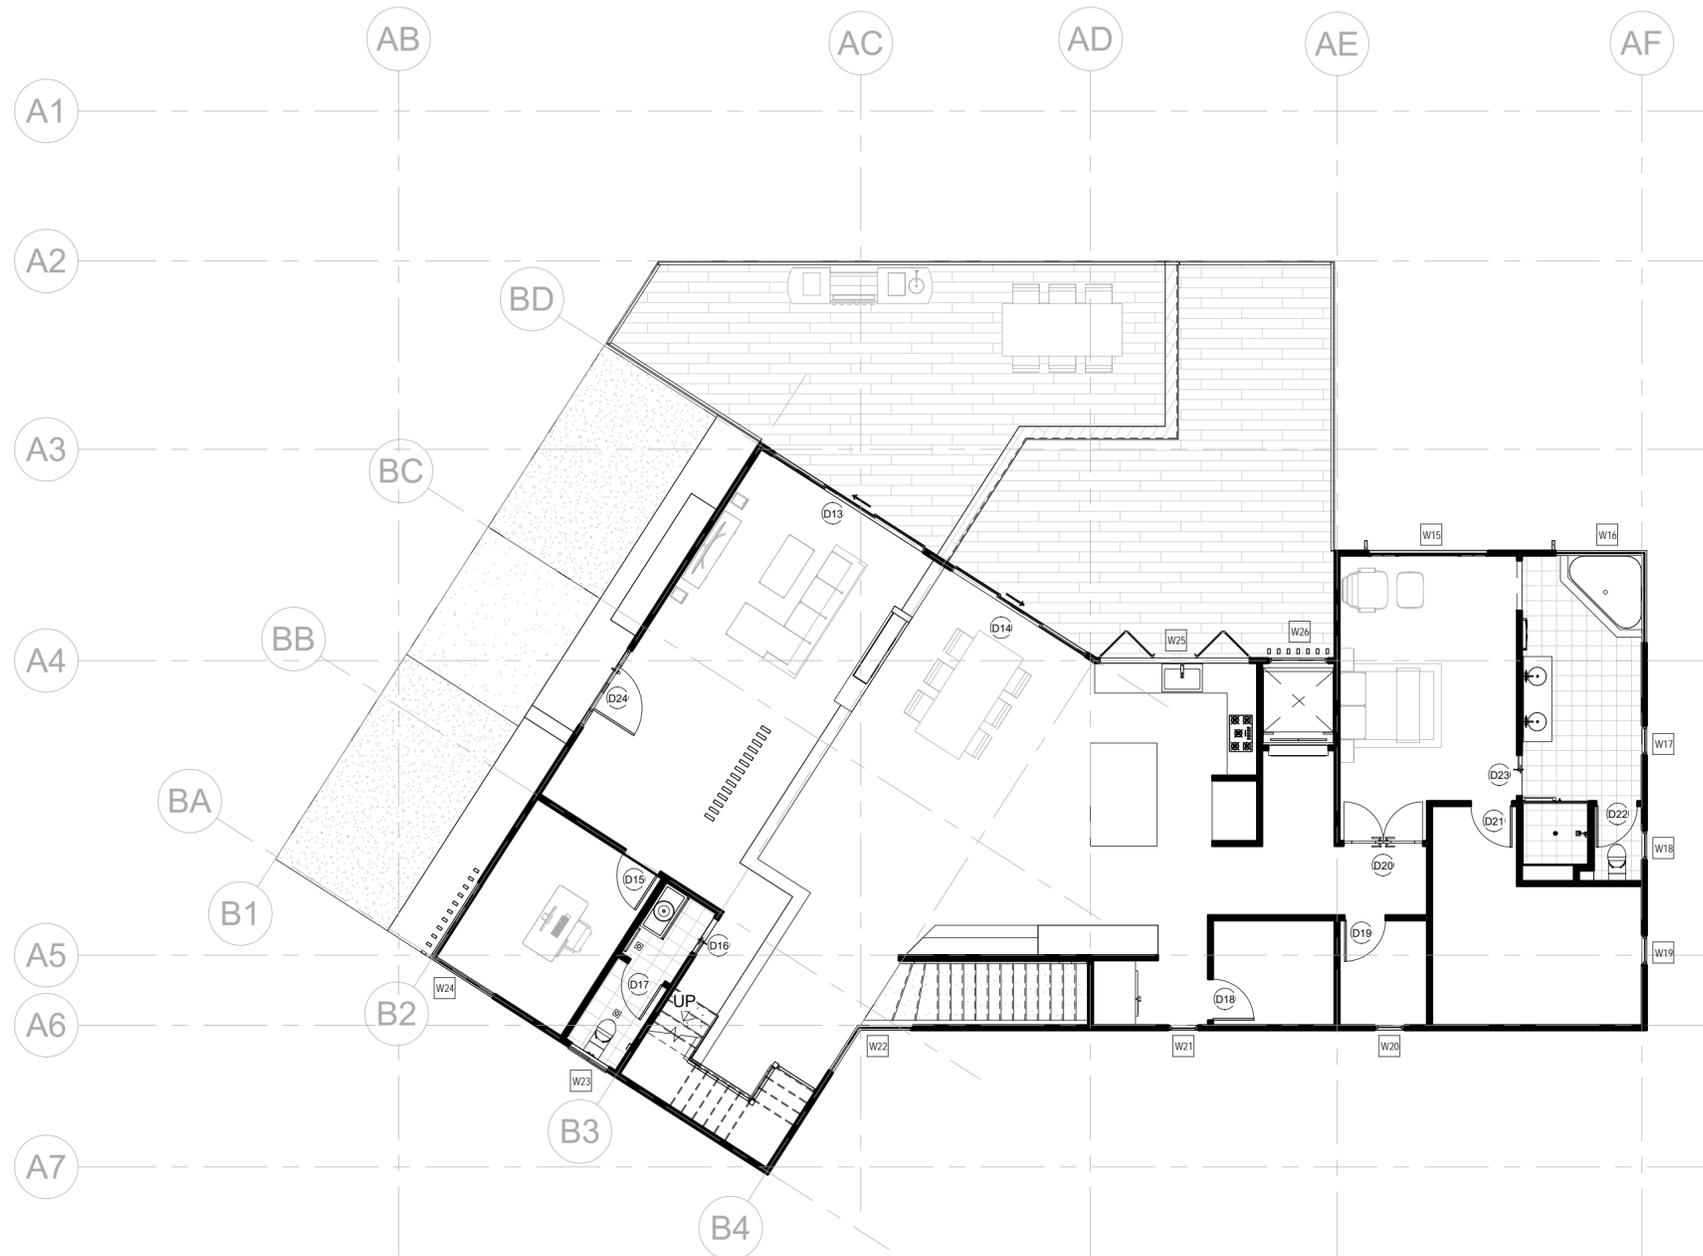

**COPYRIGHT**  
 THESE DRAWINGS & DESIGN ARE COPYRIGHT & MUST NOT BE REPRODUCED IN WHOLE OR IN PART WITHOUT THE PERMISSION OF ONEK ARCHITECTURAL STUDIO. INFRINGEMENTS OF COPYRIGHT WILL RESULT IN LEGAL ACTION BEING TAKEN.

**GENERAL NOTES:**  
 ALL MATERIALS & WORKMANSHIP IN ACCORDANCE WITH RELEVANT CURRENT AUSTRALIAN STANDARDS, THE BUILDING CODE OF AUSTRALIA & STATUTORY REGULATIONS.  
 LARGER SCALE DRAWINGS TAKE PRECEDENCE OVER SMALLER SCALE DRAWINGS.  
 DO NOT SCALE FROM DRAWINGS. VERIFY DIMENSIONS & DETAILS ON SITE BEFORE COMMENCING ANY WORK.  
 WHERE DISCREPANCIES EXIST BETWEEN FIGURED & SCALED DIMENSIONS, FIGURED DIMENSIONS PREVAIL.  
 REPORT ANY DISCREPANCIES TO THE ARCHITECT BEFORE COMMENCING WORK OR PREPARING SHOP DRAWING.

REV.	DATE	DESCRIPTION
A	300721	Client Review

**ONEK ARCHITECTURAL STUDIO**

MOBILE: 0434 482 945  
 EMAIL: eric.ma@okas.com.au

100 BORDEAUX ST  
 EIGHT MILE PLAIN  
 QLD 4113

CLIENT  
 MR & MRS CHEN


ADDRESS  
 215 SAN FERNANDO DR  
 WORONGARY QLD 4213

PROJECT  
 PROPOSED NEW  
 RESIDENTIAL HOUSE

DRAWING TITLE  
 WINDOWS & DOORS  
 SCHEDULE - GROUND  
 FLOOR

DRAWN	Author
CHECK	Checker
DATE	10/26/20
SCALE	1 : 100
SHEET No.	A4.2
JOB No.	2020215
Rev.	A
 NORTH	

1 WINDOWS & DOORS SCHEDULE - GROUND FLOOR  
 1 : 100

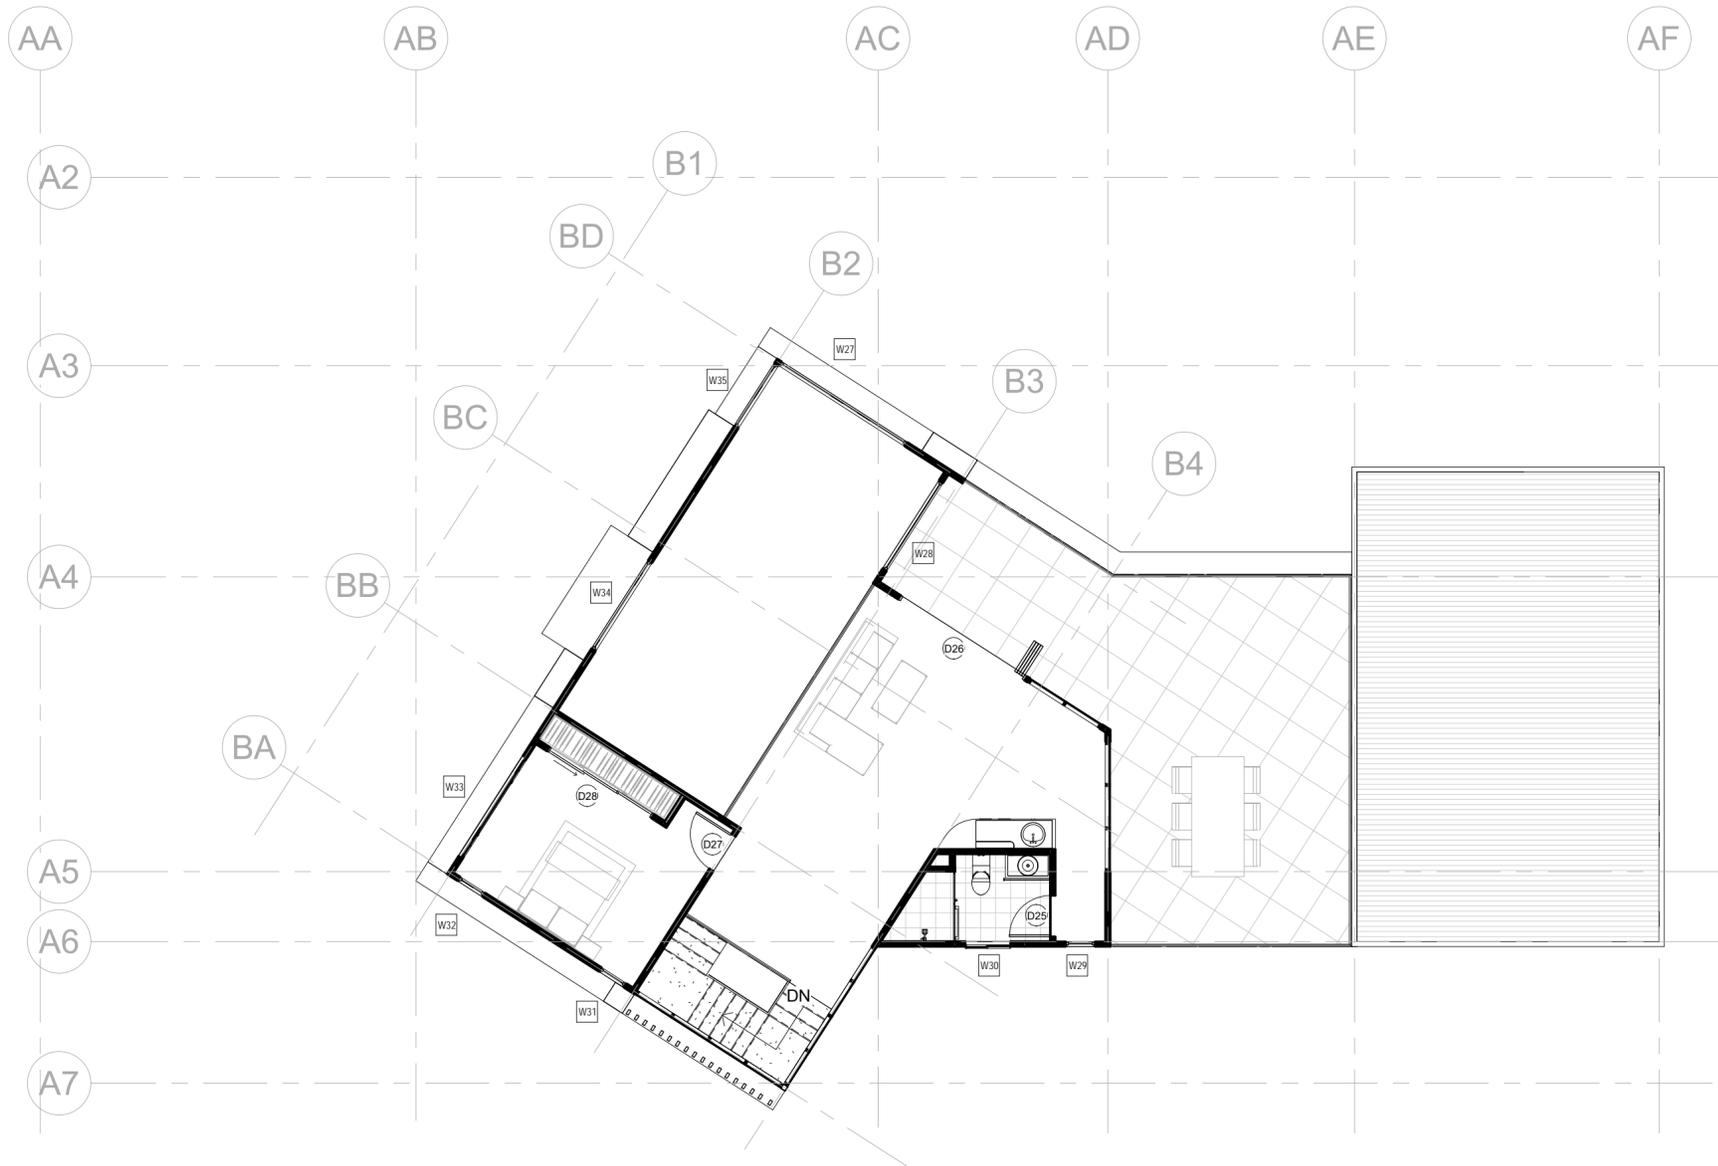

**COPYRIGHT**  
 THESE DRAWINGS & DESIGN ARE COPYRIGHT & MUST NOT BE REPRODUCED IN WHOLE OR IN PART WITHOUT THE PERMISSION OF ONEK ARCHITECTURAL STUDIO. INFRINGEMENTS OF COPYRIGHT WILL RESULT IN LEGAL ACTION BEING TAKEN.

**GENERAL NOTES:**  
 ALL MATERIALS & WORKMANSHIP IN ACCORDANCE WITH RELEVANT CURRENT AUSTRALIAN STANDARDS, THE BUILDING CODE OF AUSTRALIA & STATUTORY REGULATIONS.  
 LARGER SCALE DRAWINGS TAKE PRECEDENCE OVER SMALLER SCALE DRAWINGS.  
 DO NOT SCALE FROM DRAWINGS. VERIFY DIMENSIONS & DETAILS ON SITE BEFORE COMMENCING ANY WORK.  
 WHERE DISCREPANCIES EXIST BETWEEN FIGURED & SCALED DIMENSIONS, FIGURED DIMENSIONS PREVAIL.  
 REPORT ANY DISCREPANCIES TO THE ARCHITECT BEFORE COMMENCING WORK OR PREPARING SHOP DRAWING.

REV.	DATE	DESCRIPTION
A	300721	Client Review

**ONEK ARCHITECTURAL STUDIO**

MOBILE: 0434 482 945  
 EMAIL: eric.ma@okas.com.au  
 100 BORDEAUX ST  
 EIGHT MILE PLAIN  
 QLD 4113

CLIENT  
 MR & MRS CHEN

ADDRESS  
 215 SAN FERNANDO DR  
 WORONGARY QLD 4213

PROJECT  
 PROPOSED NEW  
 RESIDENTIAL HOUSE

DRAWING TITLE  
 WINDOWS & DOORS  
 SCHEDULE - LEVEL 1

DRAWN	Author
CHECK	Checker
DATE	10/26/20
SCALE	1 : 100
SHEET No.	A4.3
JOB No.	2020215
Rev.	A
 NORTH	

① WINDOWS & DOORS SCHEDULE - LEVEL 1  
 1 : 100

### Door Schedule

Mark	Level	Height	Width	Description
1	BASEMENT 2	2100	4800	
2	BASEMENT 2	2100	820	
3	BASEMENT 1	2100	820	
4	BASEMENT 1	2100	820	
5	BASEMENT 1	2100	820	
6	BASEMENT 1	2100	2400	
7	BASEMENT 1	2100	820	
8	BASEMENT 1	2100	1000	
9	BASEMENT 1	2100	820	
10	BASEMENT 1	2100	820	
11	BASEMENT 1	2100	820	
12	BASEMENT 1	2100	820	
13	GROUND FLOOR	2100	3600	
14	GROUND FLOOR	2400	3200	
15	GROUND FLOOR	2100	820	
16	GROUND FLOOR	2100	820	
17	GROUND FLOOR	2100	820	
18	GROUND FLOOR	2100	820	
19	GROUND FLOOR	2100	820	
20	GROUND FLOOR	2100	1600	
21	GROUND FLOOR	2100	820	
22	GROUND FLOOR	2100	820	
23	GROUND FLOOR	2100	820	
24	GROUND FLOOR	2200	1000	
25	LEVEL 1	2100	820	
26	LEVEL 1	2100	3000	

### Window Schedule

Mark	Level	Height	Width	Description
1	BASEMENT 2	600	2100	
2	BASEMENT 2	600	2100	
3	BASEMENT 1	600	3000	
4	BASEMENT 1	900	900	
5	BASEMENT 1	1800	600	
6	BASEMENT 1	1800	600	
7	BASEMENT 1	1800	600	
8	BASEMENT 1	2100	750	
9	BASEMENT 1	1800	1800	
10	BASEMENT 1	1800	600	
11	BASEMENT 1	1800	600	
12	BASEMENT 1	1800	600	
13	BASEMENT 1	1800	1200	
14	BASEMENT 1	1800	2400	
15	GROUND FLOOR	1800	2400	
16	GROUND FLOOR	1800	1800	
17	GROUND FLOOR	1800	600	
18	GROUND FLOOR	1800	600	
19	GROUND FLOOR	1800	600	
20	GROUND FLOOR	1800	600	
21	GROUND FLOOR	1800	600	
22	GROUND FLOOR	1800	900	
23	GROUND FLOOR	900	900	
24	GROUND FLOOR	2100	1500	
25	GROUND FLOOR	1500	3000	
26	GROUND FLOOR	2100	1200	
27	LEVEL 1	2100	3000	
28	LEVEL 1	2100	2100	
29	LEVEL 1	1800	600	
30	LEVEL 1	900	900	
31	LEVEL 1	1800	600	
32	LEVEL 1	1800	600	
33	LEVEL 1	1800	2400	
34	LEVEL 1	2100	2100	
35	LEVEL 1	2100	1500	

**COPYRIGHT**

THESE DRAWINGS & DESIGN ARE COPYRIGHT & MUST NOT BE REPRODUCED IN WHOLE OR IN PART WITHOUT THE PERMISSION OF ONEK ARCHITECTURAL STUDIO. INFRINGEMENTS OF COPYRIGHT WILL RESULT IN LEGAL ACTION BEING TAKEN.

**GENERAL NOTES:**

ALL MATERIALS & WORKMANSHIP IN ACCORDANCE WITH RELEVANT CURRENT AUSTRALIAN STANDARDS, THE BUILDING CODE OF AUSTRALIA & STATUTORY REGULATIONS.

LARGER SCALE DRAWINGS TAKE PRECEDENCE OVER SMALLER SCALE DRAWINGS.

DO NOT SCALE FROM DRAWINGS. VERIFY DIMENSIONS & DETAILS ON SITE BEFORE COMMENCING ANY WORK.

WHERE DISCREPANCIES EXIST BETWEEN FIGURED & SCALED DIMENSIONS, FIGURED DIMENSIONS PREVAIL.

REPORT ANY DISCREPANCIES TO THE ARCHITECT BEFORE COMMENCING WORK OR PREPARING SHOP DRAWING.

A	300721	Client Review
REV.	DATE	DESCRIPTION

**ONEK ARCHITECTURAL STUDIO**

MOBILE: 0434 482 945  
EMAIL: eric.ma@okas.com.au

100 BORDEAUX ST  
EIGHT MILE PLAIN  
QLD 4113


CLIENT  
MR & MRS CHEN

ADDRESS  
215 SAN FERNANDO DR  
WORONGARY QLD 4213

PROJECT  
PROPOSED NEW  
RESIDENTIAL HOUSE

DRAWING TITLE  
WINDOWS & DOORS  
SCHEDULE

DRAWN	Author
CHECK	Checker
DATE	01/20/21
SCALE	
SHEET No.	<b>A4.4</b>
JOB No.	2020215
Rev.	<b>A</b>
 NORTH	

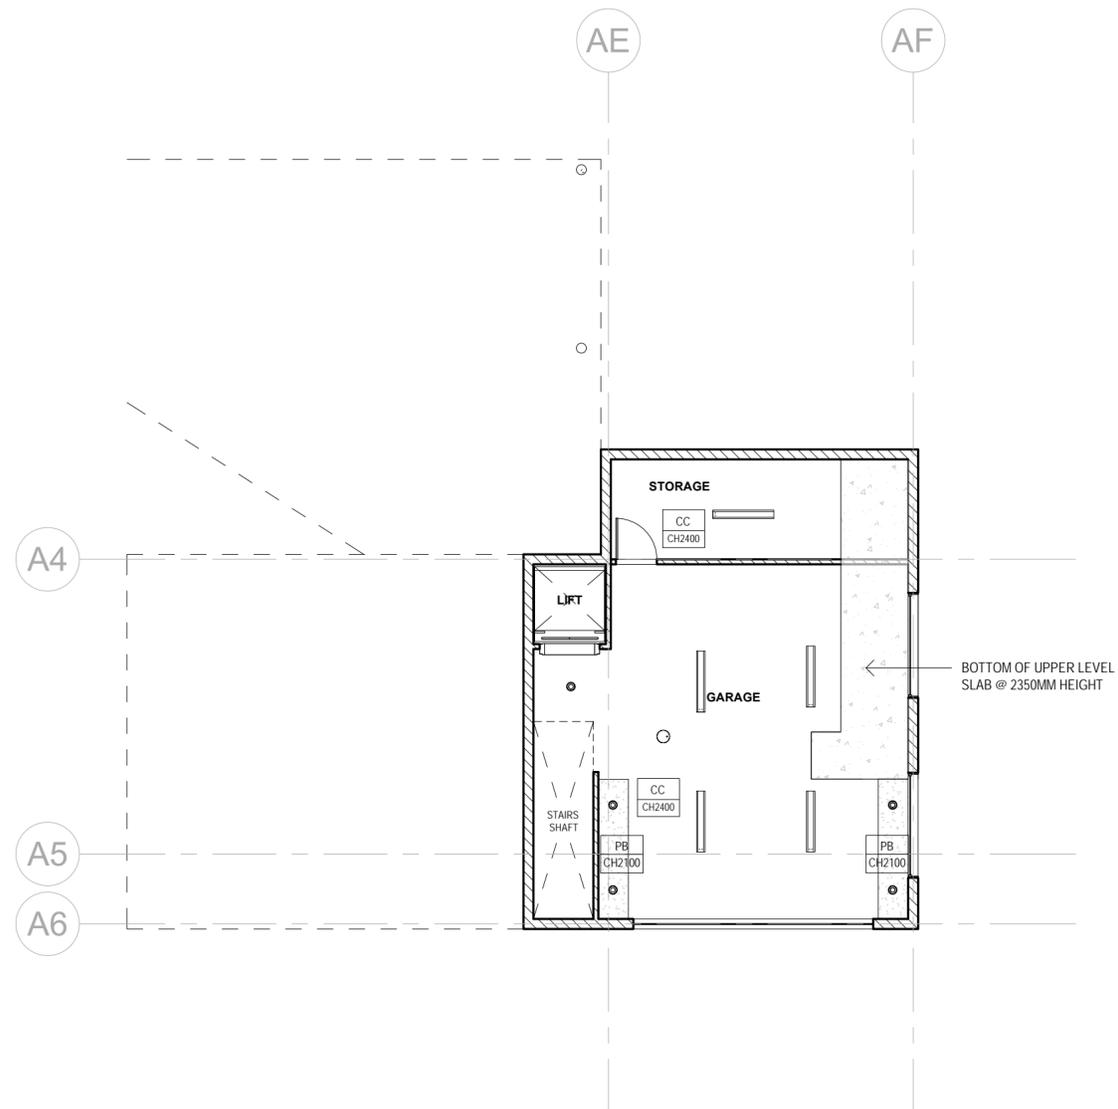

1 RCP - BASEMENT 2  
1 : 100

**COPYRIGHT**  
THESE DRAWINGS & DESIGN ARE COPYRIGHT & MUST NOT BE REPRODUCED IN WHOLE OR IN PART WITHOUT THE PERMISSION OF ONEK ARCHITECTURAL STUDIO. INFRINGEMENTS OF COPYRIGHT WILL RESULT IN LEGAL ACTION BEING TAKEN.

**GENERAL NOTES:**  
ALL MATERIALS & WORKMANSHIP IN ACCORDANCE WITH RELEVANT CURRENT AUSTRALIAN STANDARDS, THE BUILDING CODE OF AUSTRALIA & STATUTORY REGULATIONS.  
LARGER SCALE DRAWINGS TAKE PRECEDENCE OVER SMALLER SCALE DRAWINGS.  
DO NOT SCALE FROM DRAWINGS. VERIFY DIMENSIONS & DETAILS ON SITE BEFORE COMMENCING ANY WORK.

WHERE DISCREPANCIES EXIST BETWEEN FIGURED & SCALED DIMENSIONS, FIGURED DIMENSIONS PREVAIL.

REPORT ANY DISCREPANCIES TO THE ARCHITECT BEFORE COMMENCING WORK OR PREPARING SHOP DRAWING.

WHERE DISCREPANCIES EXIST BETWEEN FIGURED & SCALED DIMENSIONS, FIGURED DIMENSIONS PREVAIL.

REPORT ANY DISCREPANCIES TO THE ARCHITECT BEFORE COMMENCING WORK OR PREPARING SHOP DRAWING.

REV.	DATE	DESCRIPTION
A	300721	Client Review

**ONEK ARCHITECTURAL STUDIO**

MOBILE: 0434 482 945  
EMAIL: eric.ma@okas.com.au

100 BORDEAUX ST  
EIGHT MILE PLAIN  
QLD 4113

CLIENT  
MR & MRS CHEN

ADDRESS  
215 SAN FERNANDO DR  
WORONGARY QLD 4213


PROJECT  
PROPOSED NEW  
RESIDENTIAL HOUSE

DRAWING TITLE  
RCP - BASEMENT 2

DRAWN	AMW
CHECK	AMW
DATE	09/30/20
SCALE	1 : 100
SHEET No.	A5.0
JOB No.	2020215
Rev.	A
 NORTH	

**COPYRIGHT**  
 THESE DRAWINGS & DESIGN ARE COPYRIGHT & MUST NOT BE REPRODUCED IN WHOLE OR IN PART WITHOUT THE PERMISSION OF ONEK ARCHITECTURAL STUDIO. INFRINGEMENTS OF COPYRIGHT WILL RESULT IN LEGAL ACTION BEING TAKEN.

**GENERAL NOTES:**  
 ALL MATERIALS & WORKMANSHIP IN ACCORDANCE WITH RELEVANT CURRENT AUSTRALIAN STANDARDS, THE BUILDING CODE OF AUSTRALIA & STATUTORY REGULATIONS.  
 LARGER SCALE DRAWINGS TAKE PRECEDENCE OVER SMALLER SCALE DRAWINGS.  
 DO NOT SCALE FROM DRAWINGS. VERIFY DIMENSIONS & DETAILS ON SITE BEFORE COMMENCING ANY WORK.  
 WHERE DISCREPANCIES EXIST BETWEEN FIGURED & SCALED DIMENSIONS, FIGURED DIMENSIONS PREVAIL.  
 REPORT ANY DISCREPANCIES TO THE ARCHITECT BEFORE COMMENCING WORK OR PREPARING SHOP DRAWING.

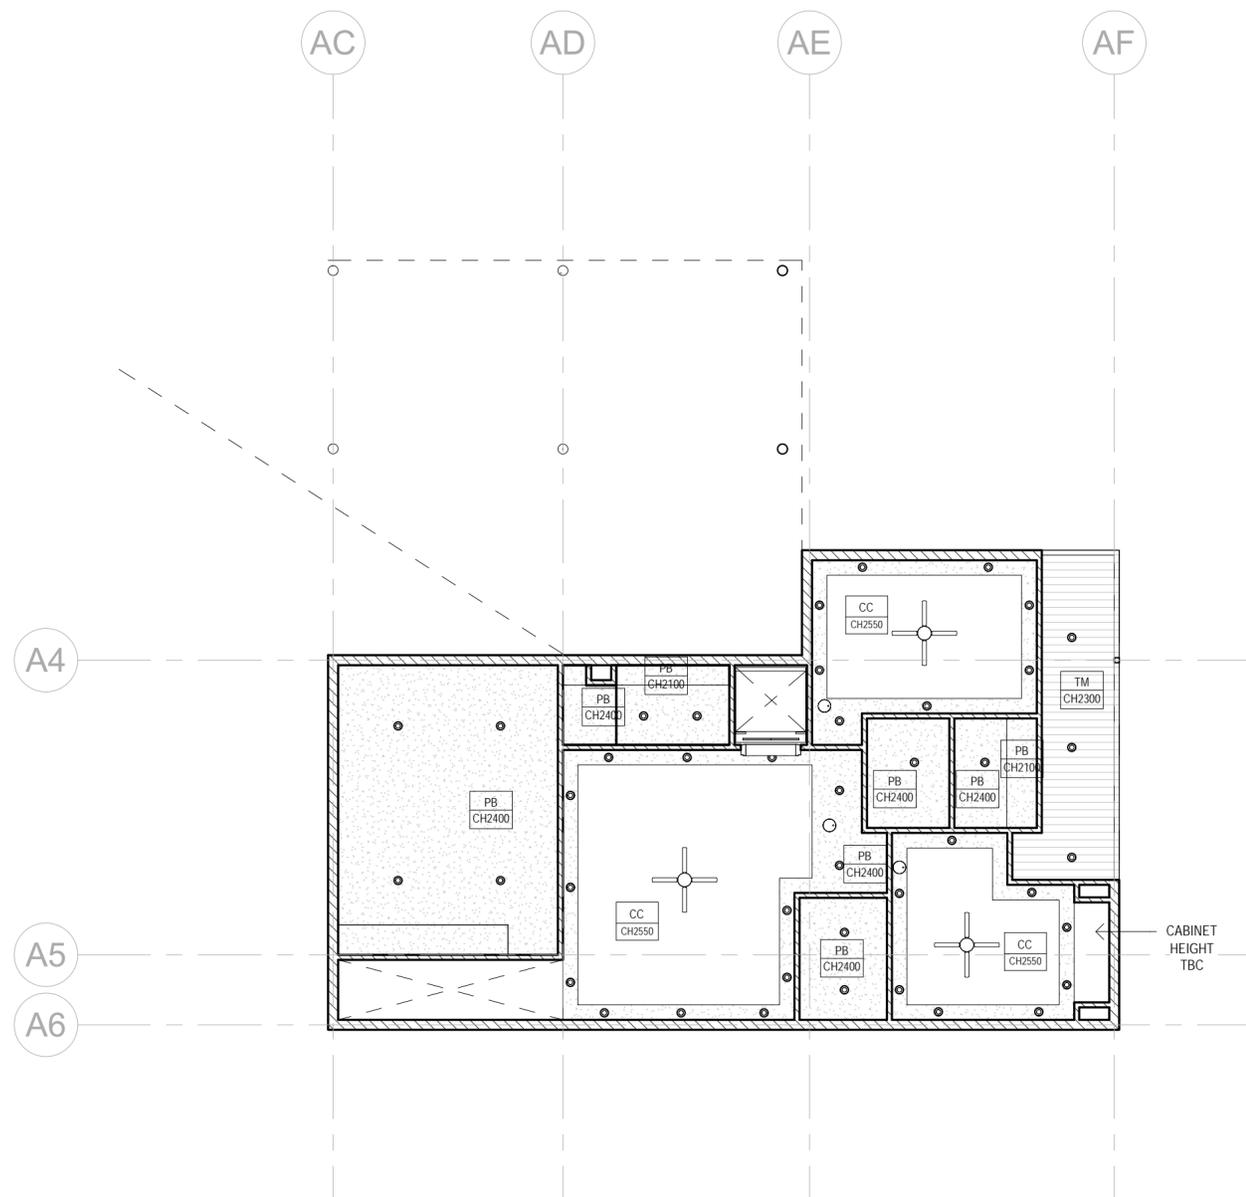


A	300721	Client Review
REV.	DATE	DESCRIPTION

**ONEK ARCHITECTURAL STUDIO**

MOBILE: 0434 482 945  
 EMAIL: eric.ma@okas.com.au

100 BORDEAUX ST  
 EIGHT MILE PLAIN  
 QLD 4113

CLIENT  
 MR & MRS CHEN

ADDRESS  
 215 SAN FERNANDO DR  
 WORONGARY QLD 4213

PROJECT  
 PROPOSED NEW  
 RESIDENTIAL HOUSE

DRAWING TITLE  
 RCP - BASEMENT 1

DRAWN	AMW
CHECK	AMW
DATE	09/30/20
SCALE	1 : 100
SHEET No.	A5.1
JOB No.	2020215
Rev.	A
 NORTH	

① RCP - BASEMENT 1  
 1 : 100



1 RCP - GROUND FLOOR  
1 : 100

**COPYRIGHT**  
THESE DRAWINGS & DESIGN ARE COPYRIGHT & MUST NOT BE REPRODUCED IN WHOLE OR IN PART WITHOUT THE PERMISSION OF ONEK ARCHITECTURAL STUDIO. INFRINGEMENTS OF COPYRIGHT WILL RESULT IN LEGAL ACTION BEING TAKEN.

**GENERAL NOTES:**  
ALL MATERIALS & WORKMANSHIP IN ACCORDANCE WITH RELEVANT CURRENT AUSTRALIAN STANDARDS, THE BUILDING CODE OF AUSTRALIA & STATUTORY REGULATIONS.  
LARGER SCALE DRAWINGS TAKE PRECEDENCE OVER SMALLER SCALE DRAWINGS.  
DO NOT SCALE FROM DRAWINGS. VERIFY DIMENSIONS & DETAILS ON SITE BEFORE COMMENCING ANY WORK.  
WHERE DISCREPANCIES EXIST BETWEEN FIGURED & SCALED DIMENSIONS, FIGURED DIMENSIONS PREVAIL.  
REPORT ANY DISCREPANCIES TO THE ARCHITECT BEFORE COMMENCING WORK OR PREPARING SHOP DRAWING.

REV.	DATE	DESCRIPTION
A	300721	Client Review

**ONEK ARCHITECTURAL STUDIO**

MOBILE: 0434 482 945  
EMAIL: eric.ma@okas.com.au

100 BORDEAUX ST  
EIGHT MILE PLAIN  
QLD 4113


CLIENT  
MR & MRS CHEN

ADDRESS  
215 SAN FERNANDO DR  
WORONGARY QLD 4213

PROJECT  
PROPOSED NEW  
RESIDENTIAL HOUSE

DRAWING TITLE  
RCP - GROUND FLOOR

DRAWN	AMW
CHECK	AMW
DATE	09/30/20
SCALE	1 : 100
SHEET No.	A5.2
JOB No.	2020215
Rev.	A
 NORTH	

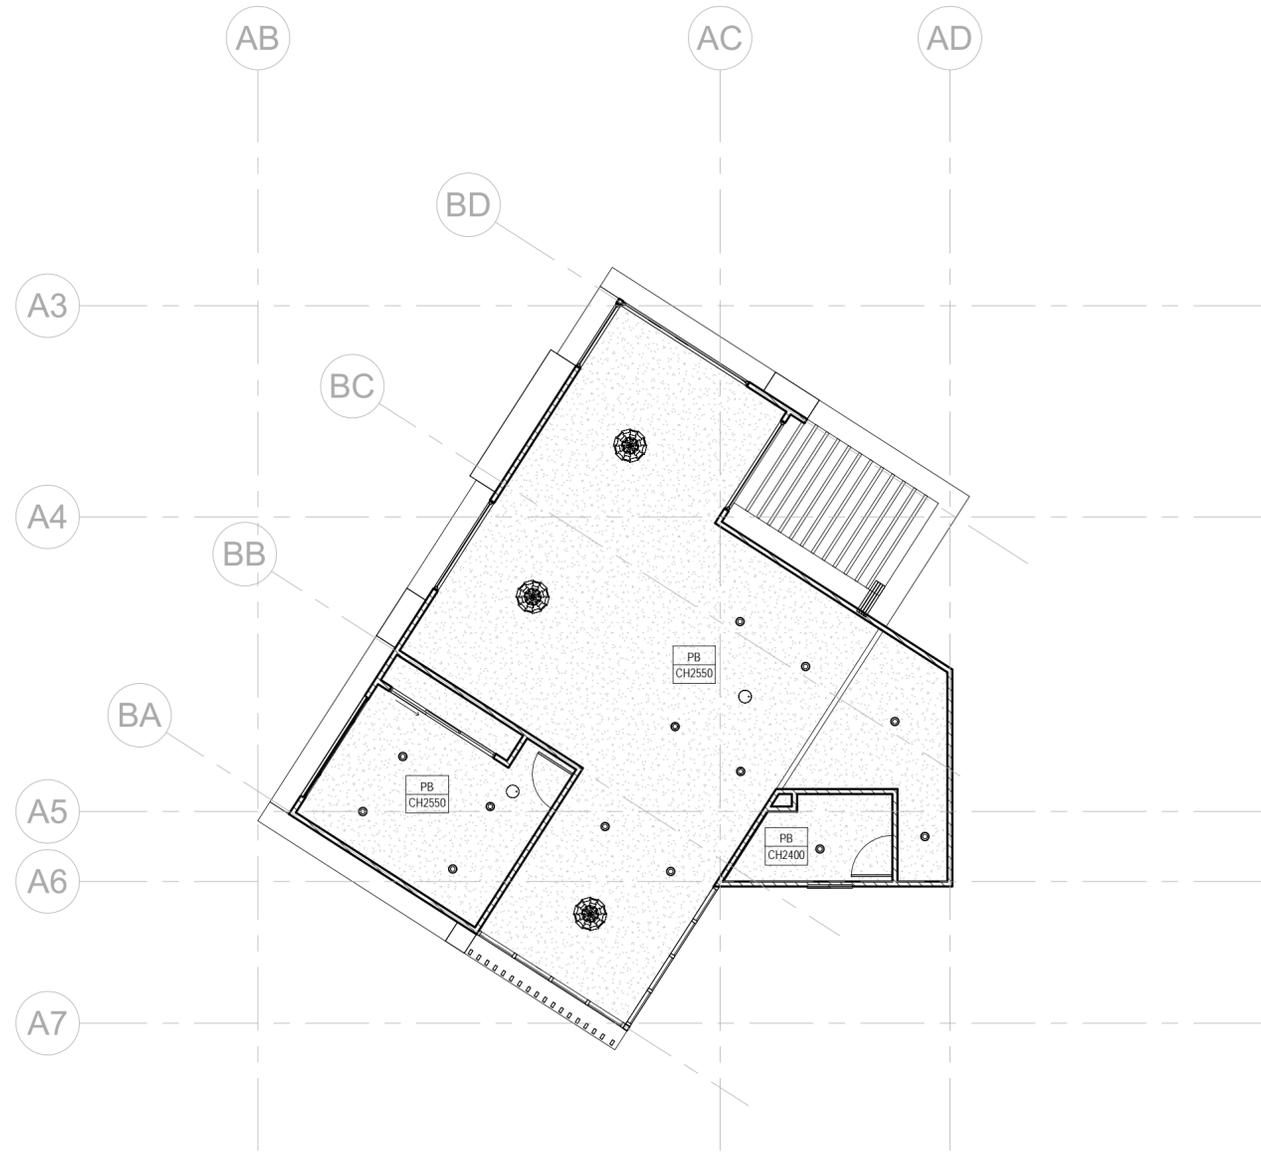

① RCP - LEVEL 1  
1 : 100

**COPYRIGHT**  
 THESE DRAWINGS & DESIGN ARE COPYRIGHT & MUST NOT BE REPRODUCED IN WHOLE OR IN PART WITHOUT THE PERMISSION OF ONEK ARCHITECTURAL STUDIO. INFRINGEMENTS OF COPYRIGHT WILL RESULT IN LEGAL ACTION BEING TAKEN.

**GENERAL NOTES:**  
 ALL MATERIALS & WORKMANSHIP IN ACCORDANCE WITH RELEVANT CURRENT AUSTRALIAN STANDARDS, THE BUILDING CODE OF AUSTRALIA & STATUTORY REGULATIONS.  
 LARGER SCALE DRAWINGS TAKE PRECEDENCE OVER SMALLER SCALE DRAWINGS.  
 DO NOT SCALE FROM DRAWINGS. VERIFY DIMENSIONS & DETAILS ON SITE BEFORE COMMENCING ANY WORK.

WHERE DISCREPANCIES EXIST BETWEEN FIGURED & SCALED DIMENSIONS, FIGURED DIMENSIONS PREVAIL.

REPORT ANY DISCREPANCIES TO THE ARCHITECT BEFORE COMMENCING WORK OR PREPARING SHOP DRAWING.

REV.	DATE	DESCRIPTION
A	300721	Client Review

**ONEK ARCHITECTURAL STUDIO**

MOBILE: 0434 482 945  
 EMAIL: eric.ma@okas.com.au

100 BORDEAUX ST  
 EIGHT MILE PLAIN  
 QLD 4113

CLIENT  
 MR & MRS CHEN

ADDRESS  
 215 SAN FERNANDO DR  
 WORONGARY QLD 4213


PROJECT  
 PROPOSED NEW RESIDENTIAL HOUSE

DRAWING TITLE  
 RCP - LEVEL 1

DRAWN	AMW
CHECK	AMW
DATE	09/30/20
SCALE	1 : 100
SHEET No.	A5.3
JOB No.	2020215
Rev.	A

**COPYRIGHT**  
 THESE DRAWINGS & DESIGN ARE COPYRIGHT & MUST NOT BE REPRODUCED IN WHOLE OR IN PART WITHOUT THE PERMISSION OF ONEK ARCHITECTURAL STUDIO. INFRINGEMENTS OF COPYRIGHT WILL RESULT IN LEGAL ACTION BEING TAKEN.

**GENERAL NOTES:**  
 ALL MATERIALS & WORKMANSHIP IN ACCORDANCE WITH RELEVANT CURRENT AUSTRALIAN STANDARDS, THE BUILDING CODE OF AUSTRALIA & STATUTORY REGULATIONS.  
 LARGER SCALE DRAWINGS TAKE PRECEDENCE OVER SMALLER SCALE DRAWINGS.  
 DO NOT SCALE FROM DRAWINGS. VERIFY DIMENSIONS & DETAILS ON SITE BEFORE COMMENCING ANY WORK.  
 WHERE DISCREPANCIES EXIST BETWEEN FIGURED & SCALED DIMENSIONS, FIGURED DIMENSIONS PREVAIL.  
 REPORT ANY DISCREPANCIES TO THE ARCHITECT BEFORE COMMENCING WORK OR PREPARING SHOP DRAWING.

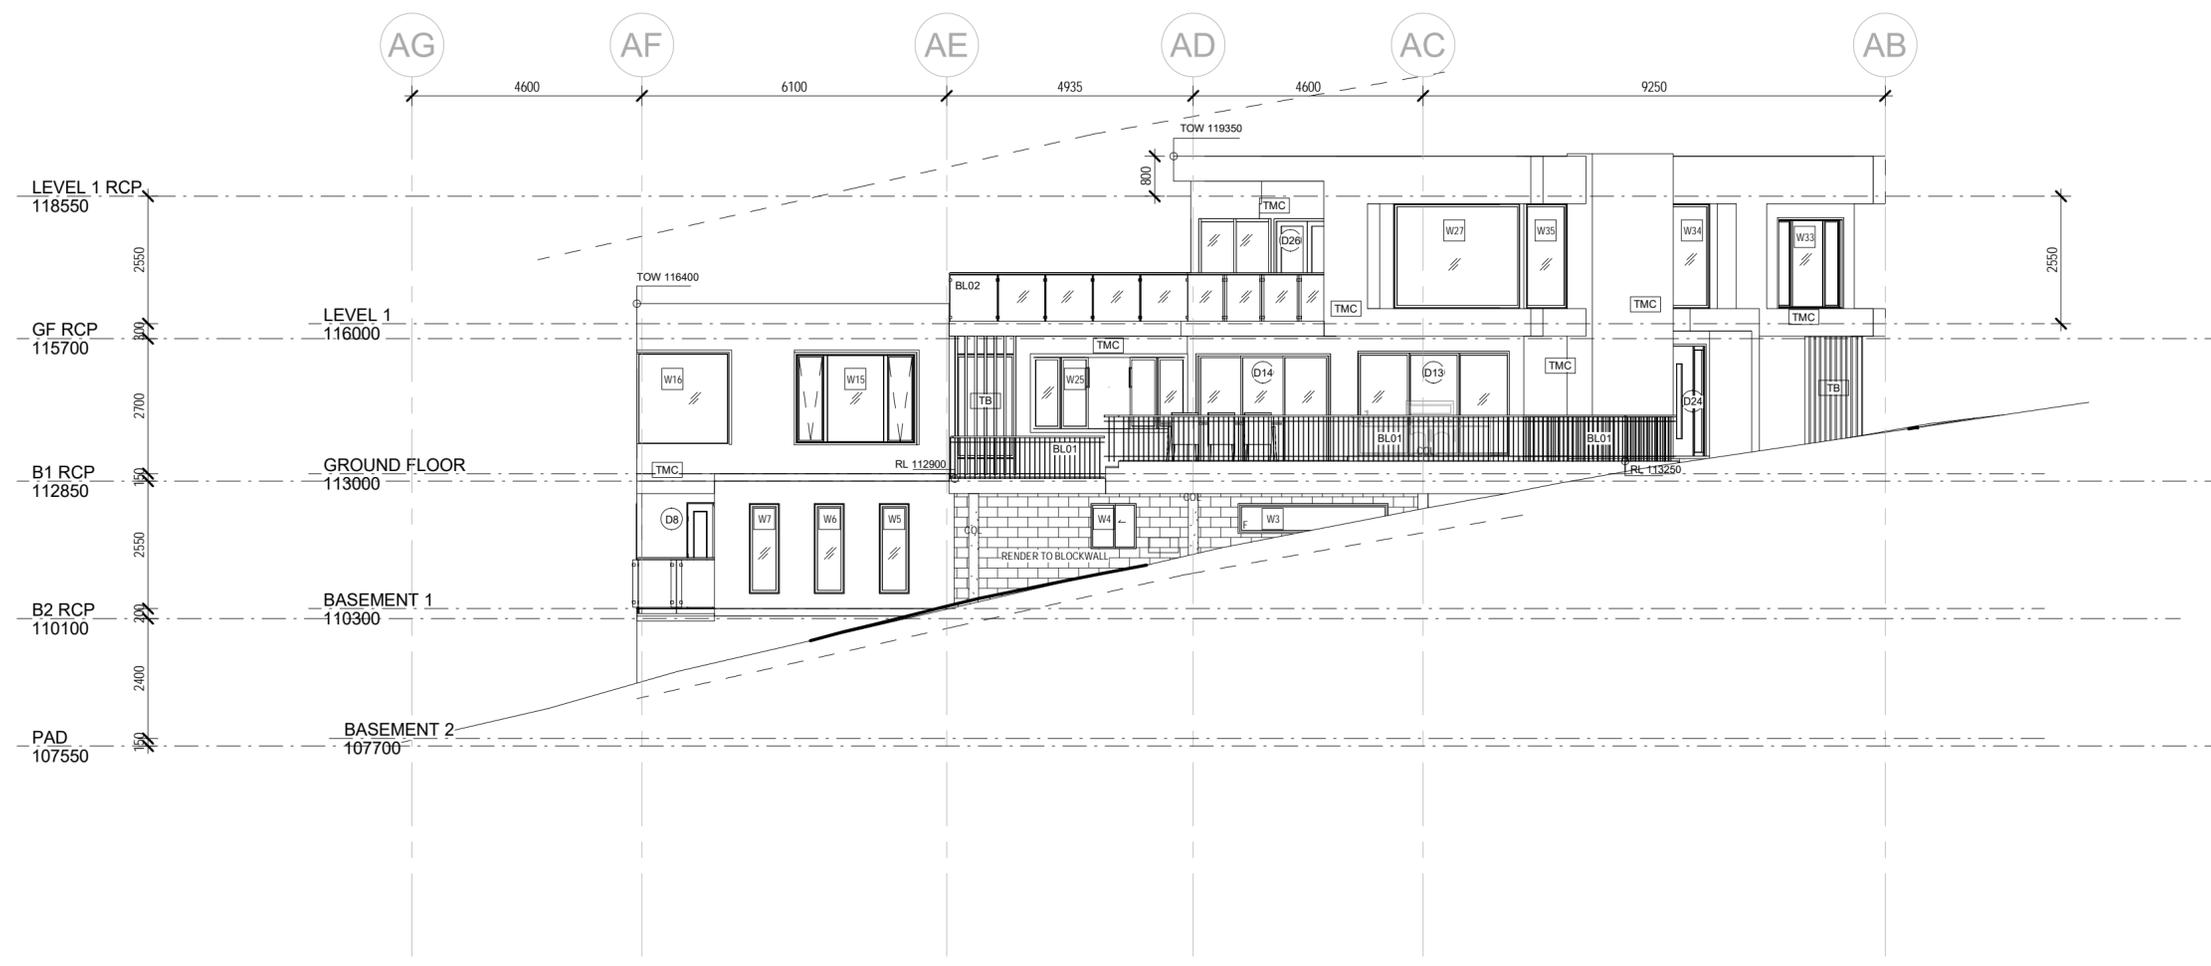

① EAST ELEVATION  
 1 : 100

REV.	DATE	DESCRIPTION
A	300721	Client Review

**ONEK ARCHITECTURAL STUDIO**

MOBILE: 0434 482 945  
 EMAIL: eric.ma@okas.com.au

100 BORDEAUX ST  
 EIGHT MILE PLAIN  
 QLD 4113

CLIENT  
 MR & MRS CHEN

ADDRESS  
 215 SAN FERNANDO DR  
 WORONGARY QLD 4213

PROJECT  
 PROPOSED NEW  
 RESIDENTIAL HOUSE


DRAWING TITLE  
 ELEVATION - EAST

DRAWN	AMW
CHECK	AMW
DATE	09/23/20
SCALE	1 : 100
SHEET No.	A6.0
JOB No.	2020215
Rev.	A
 NORTH	



**COPYRIGHT**  
 THESE DRAWINGS & DESIGN ARE COPYRIGHT & MUST NOT BE REPRODUCED IN WHOLE OR IN PART WITHOUT THE PERMISSION OF ONEK ARCHITECTURAL STUDIO. INFRINGEMENTS OF COPYRIGHT WILL RESULT IN LEGAL ACTION BEING TAKEN.

**GENERAL NOTES:**  
 ALL MATERIALS & WORKMANSHIP IN ACCORDANCE WITH RELEVANT CURRENT AUSTRALIAN STANDARDS, THE BUILDING CODE OF AUSTRALIA & STATUTORY REGULATIONS.  
 LARGER SCALE DRAWINGS TAKE PRECEDENCE OVER SMALLER SCALE DRAWINGS.  
 DO NOT SCALE FROM DRAWINGS. VERIFY DIMENSIONS & DETAILS ON SITE BEFORE COMMENCING ANY WORK.  
 WHERE DISCREPANCIES EXIST BETWEEN FIGURED & SCALED DIMENSIONS, FIGURED DIMENSIONS PREVAIL.  
 REPORT ANY DISCREPANCIES TO THE ARCHITECT BEFORE COMMENCING WORK OR PREPARING SHOP DRAWING.

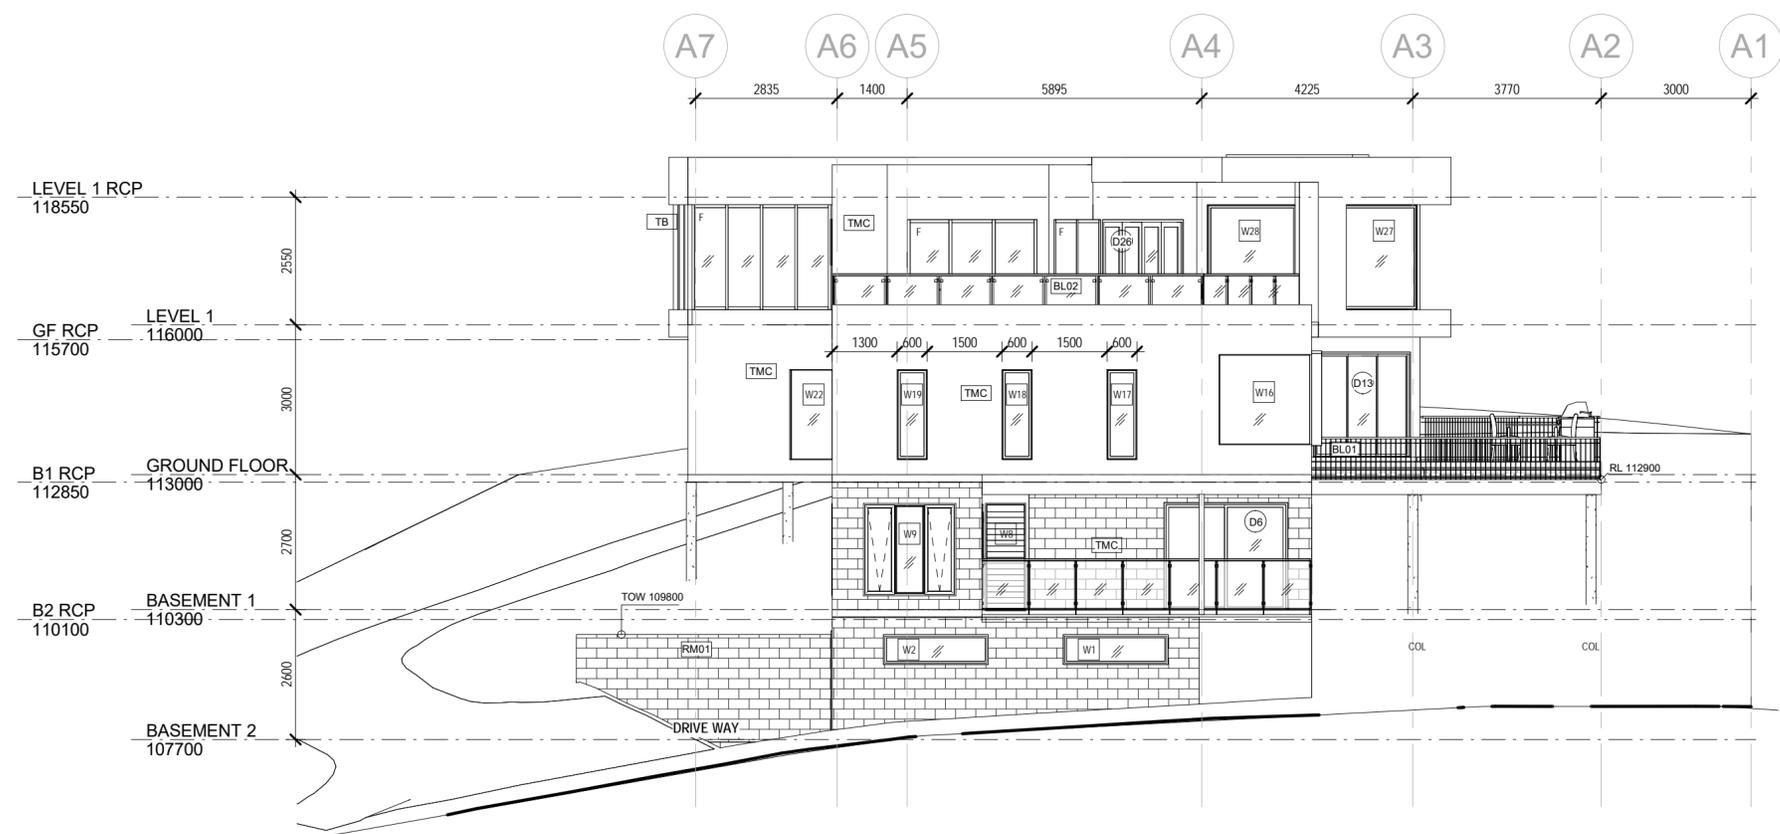

① SOUTH ELEVATION  
 1 : 100

REV.	DATE	DESCRIPTION
A	300721	Client Review

**ONEK ARCHITECTURAL STUDIO**

MOBILE: 0434 482 945  
 EMAIL: eric.ma@okas.com.au

100 BORDEAUX ST  
 EIGHT MILE PLAIN  
 QLD 4113

CLIENT  
 MR & MRS CHEN

ADDRESS  
 215 SAN FERNANDO DR  
 WORONGARY QLD 4213


PROJECT  
 PROPOSED NEW  
 RESIDENTIAL HOUSE

DRAWING TITLE  
 ELEVATION - SOUTH

DRAWN	AMW
CHECK	AMW
DATE	09/23/20
SCALE	1 : 100
SHEET No.	A6.2
JOB No.	2020215
Rev.	A
 NORTH	

**COPYRIGHT**  
 THESE DRAWINGS & DESIGN ARE COPYRIGHT & MUST NOT BE REPRODUCED IN WHOLE OR IN PART WITHOUT THE PERMISSION OF ONEK ARCHITECTURAL STUDIO. INFRINGEMENTS OF COPYRIGHT WILL RESULT IN LEGAL ACTION BEING TAKEN.

**GENERAL NOTES:**  
 ALL MATERIALS & WORKMANSHIP IN ACCORDANCE WITH RELEVANT CURRENT AUSTRALIAN STANDARDS, THE BUILDING CODE OF AUSTRALIA & STATUTORY REGULATIONS.  
 LARGER SCALE DRAWINGS TAKE PRECEDENCE OVER SMALLER SCALE DRAWINGS.  
 DO NOT SCALE FROM DRAWINGS. VERIFY DIMENSIONS & DETAILS ON SITE BEFORE COMMENCING ANY WORK.  
 WHERE DISCREPANCIES EXIST BETWEEN FIGURED & SCALED DIMENSIONS, FIGURED DIMENSIONS PREVAIL.  
 REPORT ANY DISCREPANCIES TO THE ARCHITECT BEFORE COMMENCING WORK OR PREPARING SHOP DRAWING.

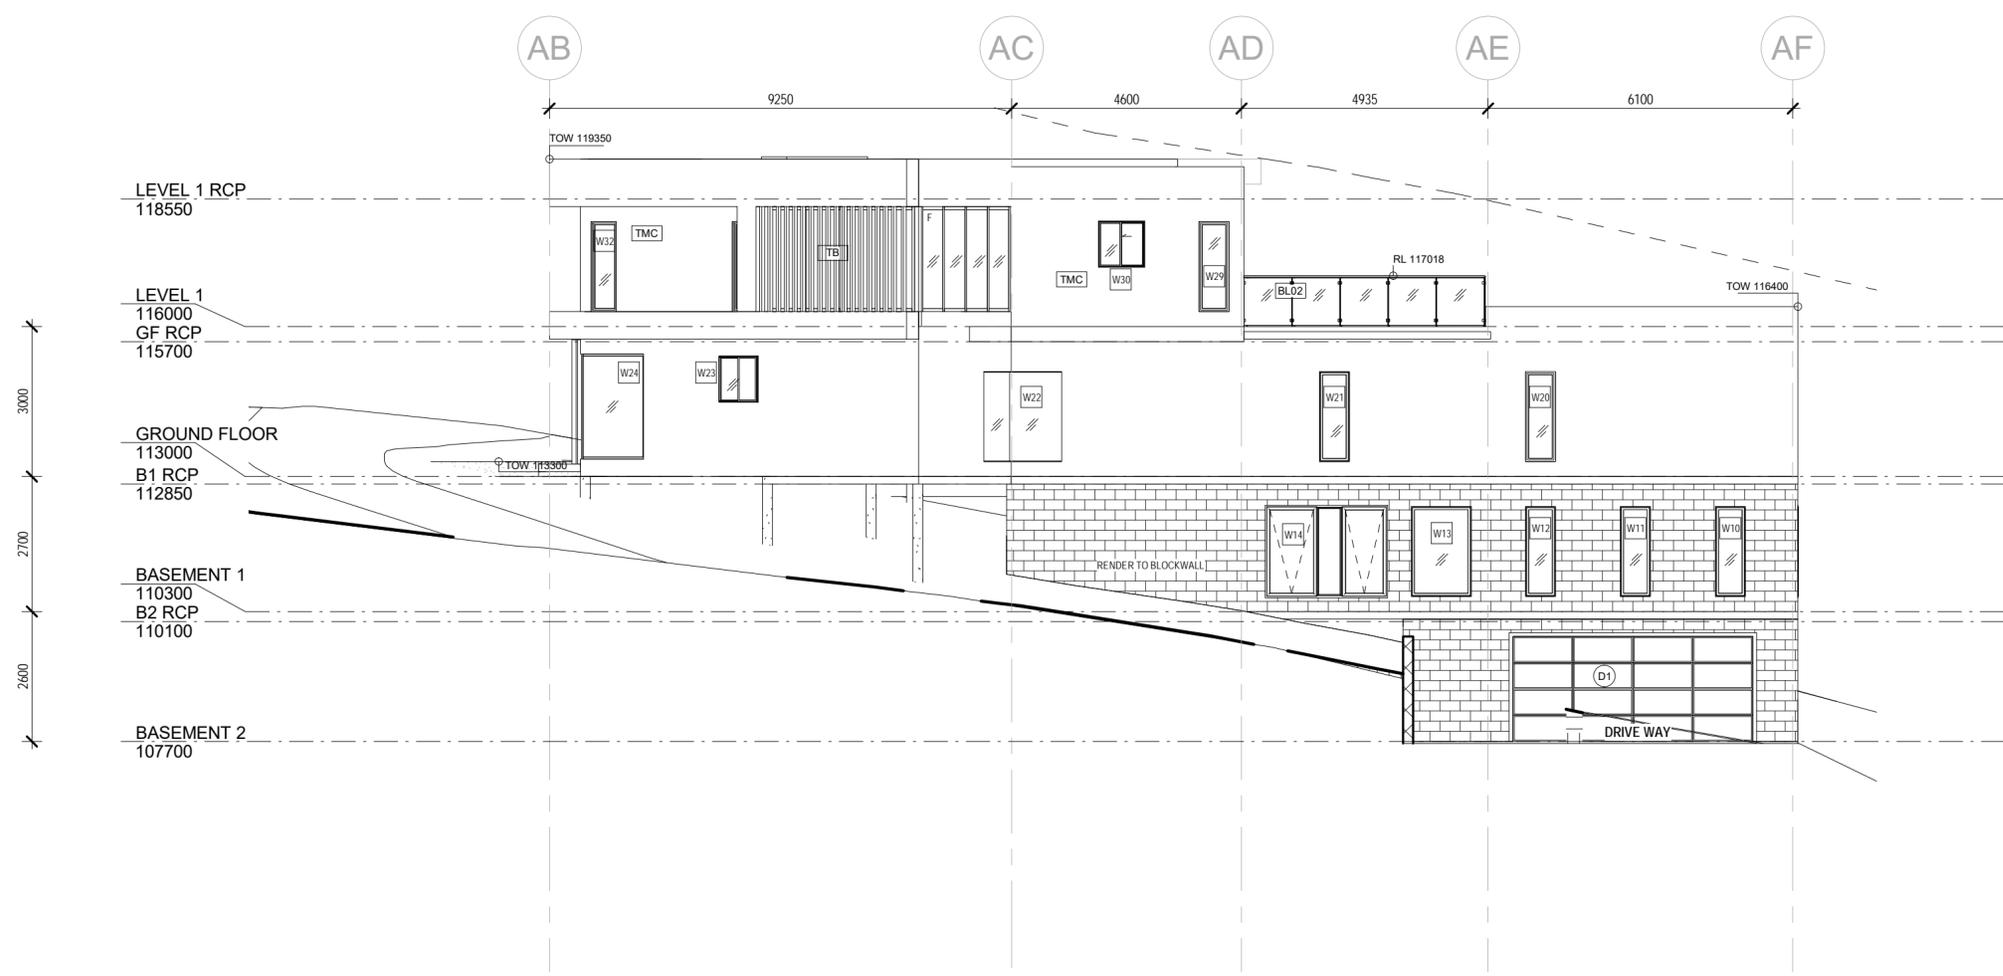

① WEST ELEVATION  
 1 : 100

REV.	DATE	DESCRIPTION
A	300721	Client Review

**ONEK ARCHITECTURAL STUDIO**

MOBILE: 0434 482 945  
 EMAIL: eric.ma@okas.com.au

100 BORDEAUX ST  
 EIGHT MILE PLAIN  
 QLD 4113


CLIENT  
 MR & MRS CHEN

ADDRESS  
 215 SAN FERNANDO DR  
 WORONGARY QLD 4213


PROJECT  
 PROPOSED NEW  
 RESIDENTIAL HOUSE

DRAWING TITLE  
 ELEVATION - WEST

DRAWN	AMW
CHECK	AMW
DATE	AMW
SCALE	1 : 100
SHEET No.	A6.3
JOB No.	2020215
Rev.	A
 NORTH	

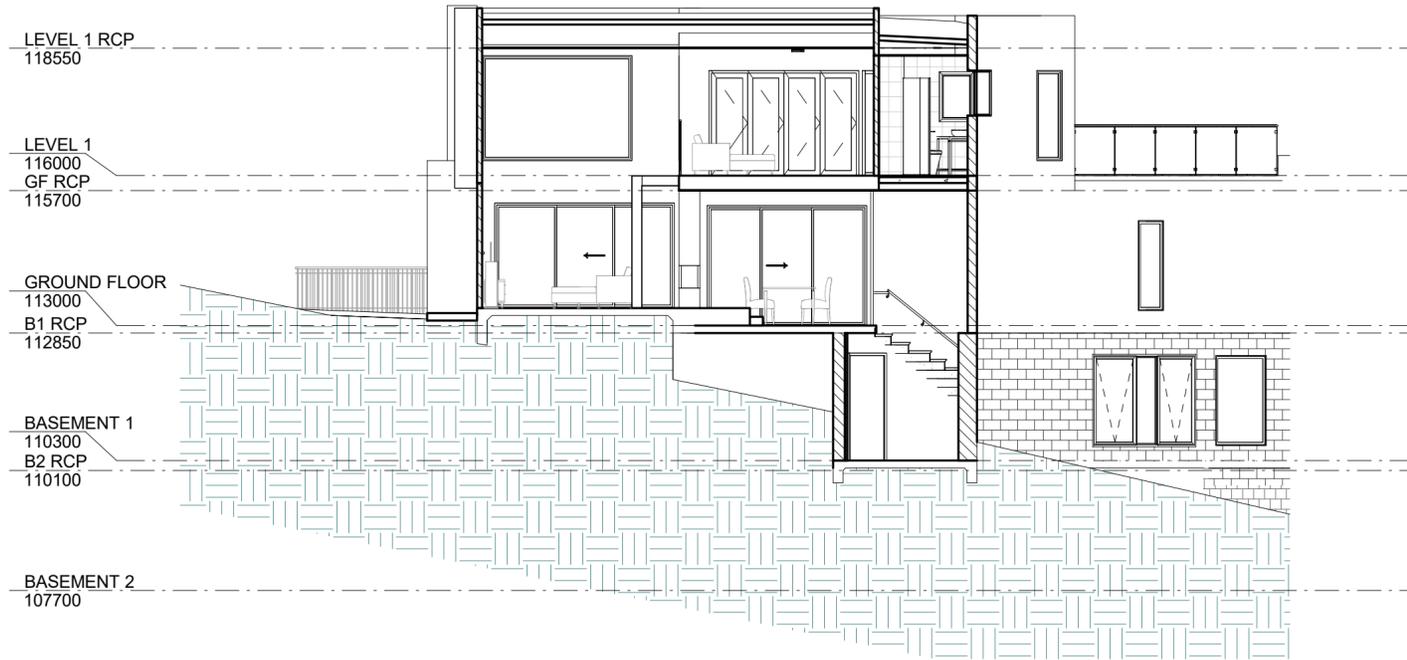

① SECTION A  
1 : 100

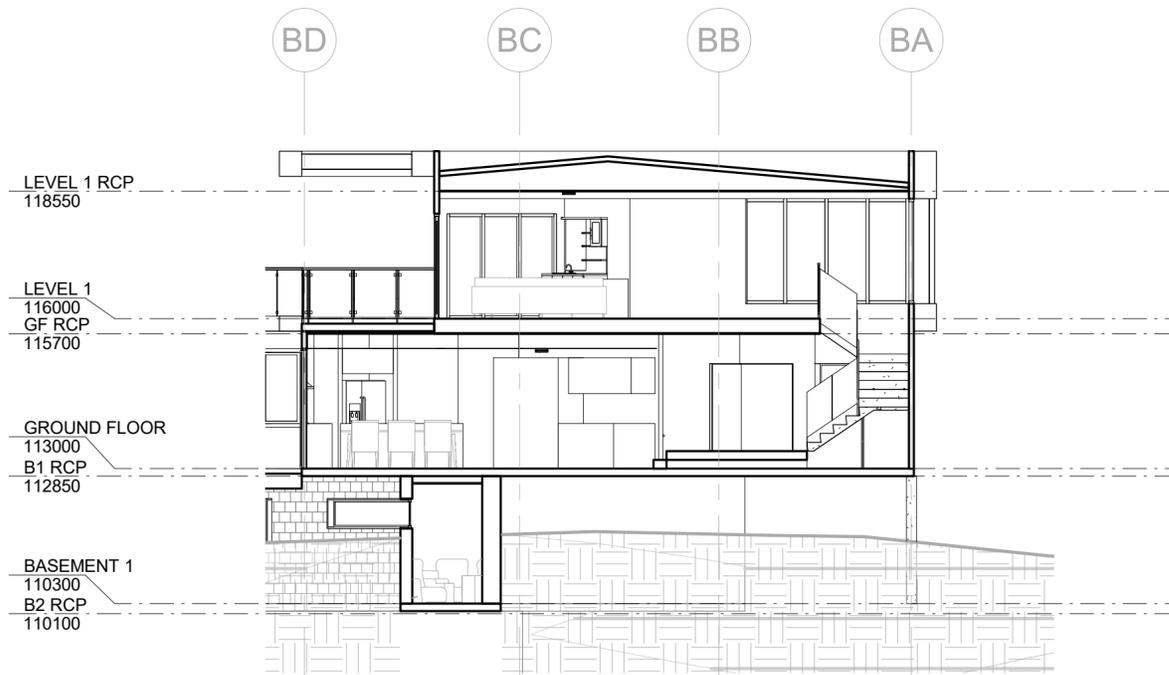

② SECTION B  
1 : 100

**COPYRIGHT**

THESE DRAWINGS & DESIGN ARE COPYRIGHT & MUST NOT BE REPRODUCED IN WHOLE OR IN PART WITHOUT THE PERMISSION OF ONEK ARCHITECTURAL STUDIO. INFRINGEMENTS OF COPYRIGHT WILL RESULT IN LEGAL ACTION BEING TAKEN.

**GENERAL NOTES:**

ALL MATERIALS & WORKMANSHIP IN ACCORDANCE WITH RELEVANT CURRENT AUSTRALIAN STANDARDS, THE BUILDING CODE OF AUSTRALIA & STATUTORY REGULATIONS.

LARGER SCALE DRAWINGS TAKE PRECEDENCE OVER SMALLER SCALE DRAWINGS.

DO NOT SCALE FROM DRAWINGS. VERIFY DIMENSIONS & DETAILS ON SITE BEFORE COMMENCING ANY WORK.

WHERE DISCREPANCIES EXIST BETWEEN FIGURED & SCALED DIMENSIONS, FIGURED DIMENSIONS PREVAIL.

REPORT ANY DISCREPANCIES TO THE ARCHITECT BEFORE COMMENCING WORK OR PREPARING SHOP DRAWING.

REV.	DATE	DESCRIPTION
A	300721	Client Review

**ONEK ARCHITECTURAL STUDIO**

MOBILE: 0434 482 945  
EMAIL: eric.ma@okas.com.au

100 BORDEAUX ST  
EIGHT MILE PLAIN  
QLD 4113


CLIENT  
MR & MRS CHEN

ADDRESS  
215 SAN FERNANDO DR  
WORONGARY QLD 4213


PROJECT  
PROPOSED NEW  
RESIDENTIAL HOUSE

DRAWING TITLE  
SECTIONS

DRAWN	Author
CHECK	Checker
DATE	09/30/20
SCALE	1 : 100
SHEET No.	A7.0
JOB No.	2020215
Rev.	A
 NORTH	

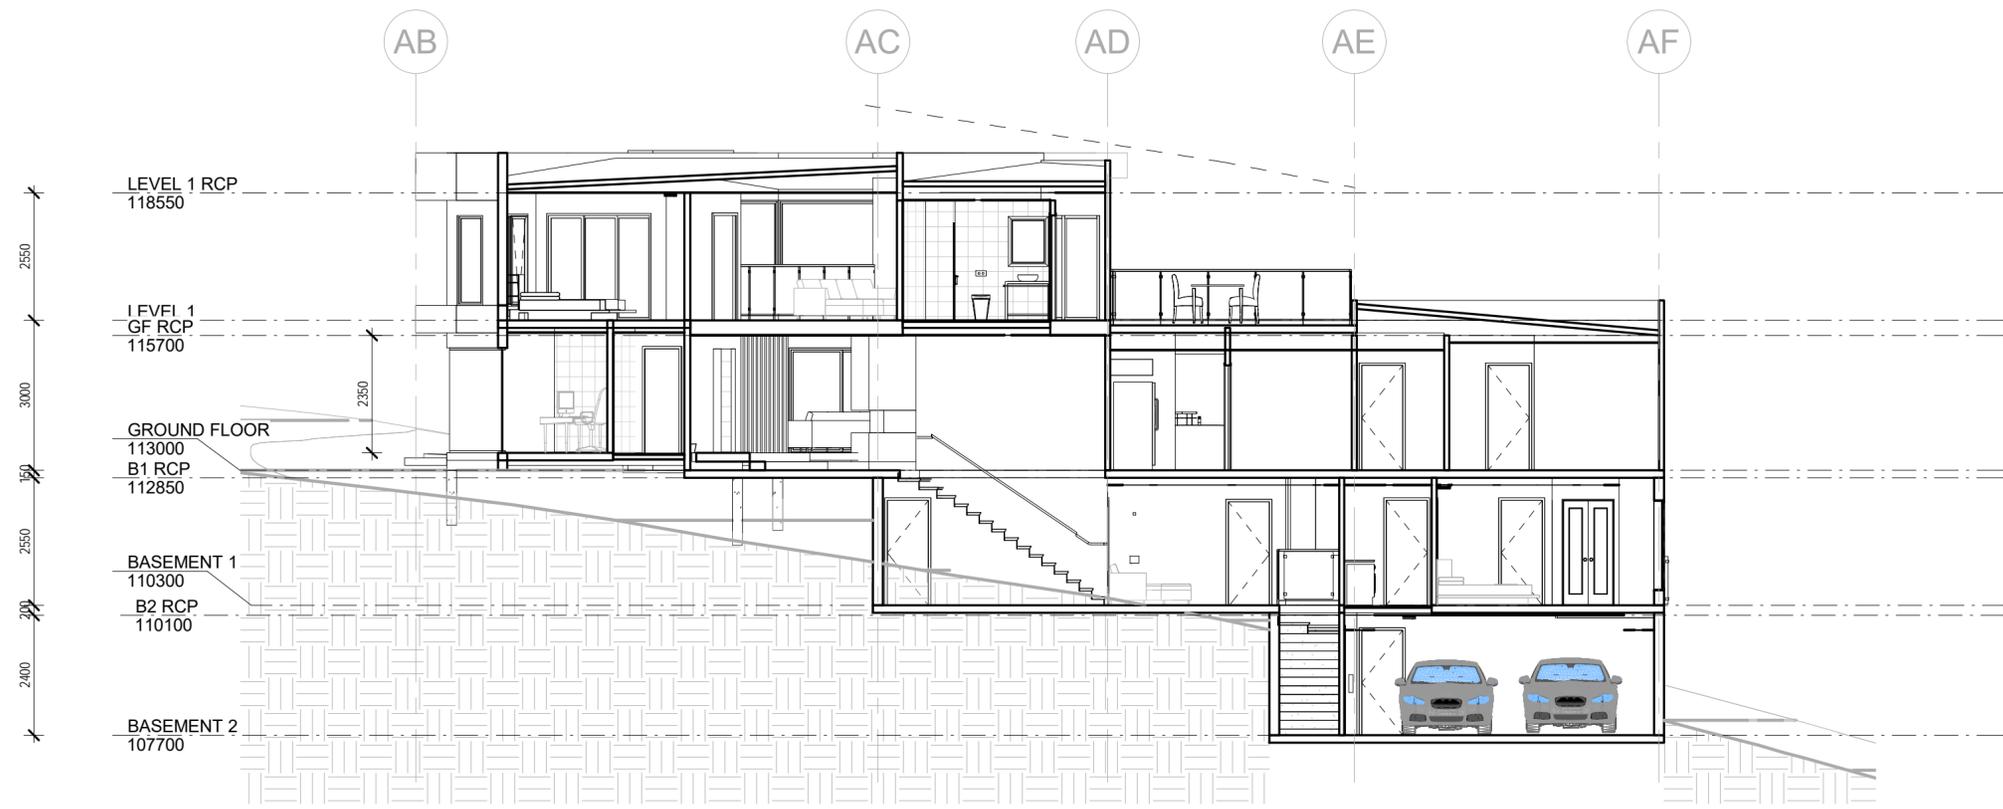

① SECTION C  
1 : 100

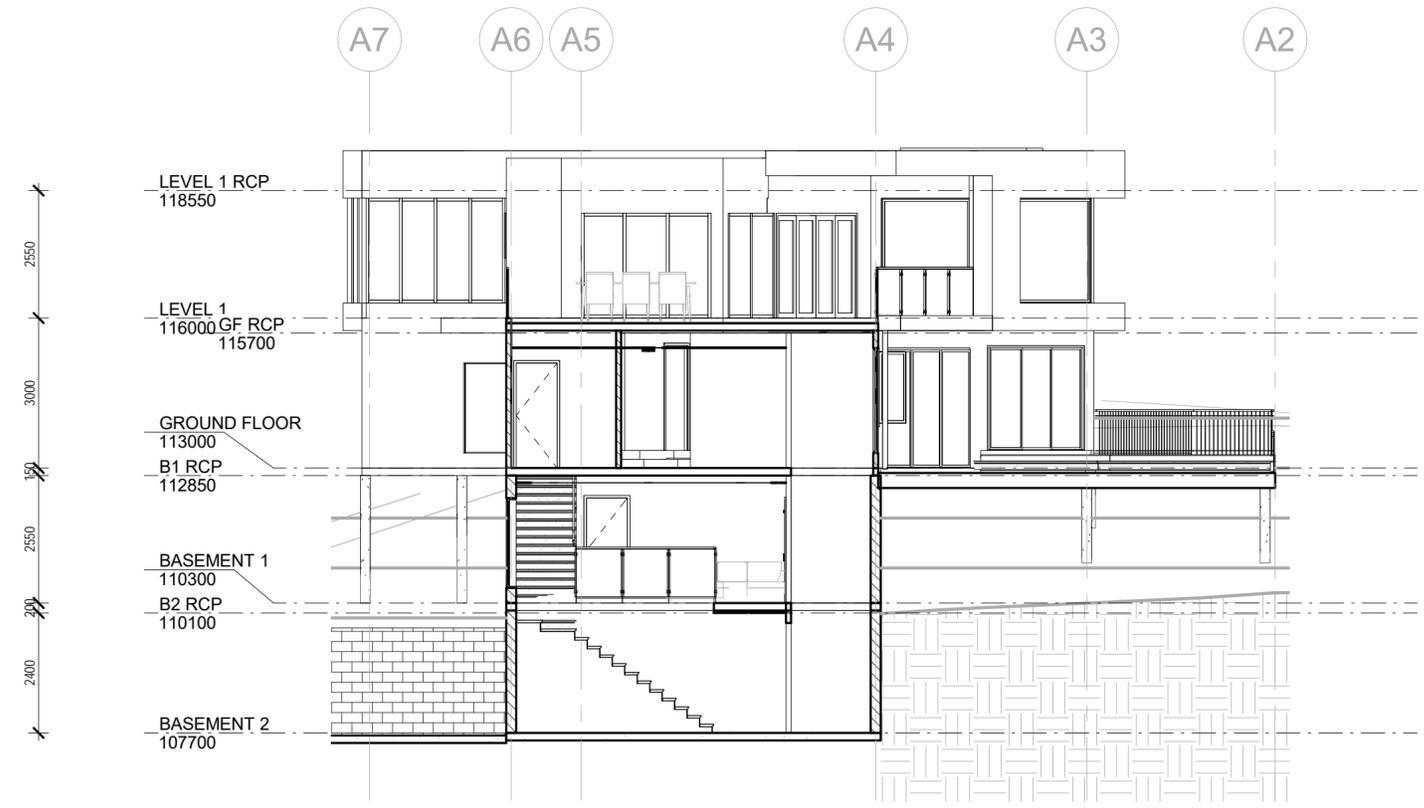

② SECTION D  
1 : 100

**COPYRIGHT**  
THESE DRAWINGS & DESIGN ARE COPYRIGHT & MUST NOT BE REPRODUCED IN WHOLE OR IN PART WITHOUT THE PERMISSION OF ONEK ARCHITECTURAL STUDIO. INFRINGEMENTS OF COPYRIGHT WILL RESULT IN LEGAL ACTION BEING TAKEN.

**GENERAL NOTES:**  
ALL MATERIALS & WORKMANSHIP IN ACCORDANCE WITH RELEVANT CURRENT AUSTRALIAN STANDARDS, THE BUILDING CODE OF AUSTRALIA & STATUTORY REGULATIONS.  
LARGER SCALE DRAWINGS TAKE PRECEDENCE OVER SMALLER SCALE DRAWINGS.  
DO NOT SCALE FROM DRAWINGS. VERIFY DIMENSIONS & DETAILS ON SITE BEFORE COMMENCING ANY WORK.  
WHERE DISCREPANCIES EXIST BETWEEN FIGURED & SCALED DIMENSIONS, FIGURED DIMENSIONS PREVAIL.  
REPORT ANY DISCREPANCIES TO THE ARCHITECT BEFORE COMMENCING WORK OR PREPARING SHOP DRAWING.

REV.	DATE	DESCRIPTION
A	300721	Client Review

**ONEK ARCHITECTURAL STUDIO**

MOBILE: 0434 482 945  
EMAIL: eric.ma@okas.com.au  
100 BORDEAUX ST  
EIGHT MILE PLAIN  
QLD 4113

CLIENT  
MR & MRS CHEN

ADDRESS  
215 SAN FERNANDO DR  
WORONGARY QLD 4213


PROJECT  
PROPOSED NEW  
RESIDENTIAL HOUSE

DRAWING TITLE  
SECTIONS


DRAWN	Author
CHECK	Checker
DATE	09/30/20
SCALE	1 : 100
SHEET No.	A7.1
JOB No.	2020215
Rev.	A
 NORTH	

**COPYRIGHT**  
 THESE DRAWINGS & DESIGN ARE COPYRIGHT & MUST NOT BE REPRODUCED IN WHOLE OR IN PART WITHOUT THE PERMISSION OF ONEK ARCHITECTURAL STUDIO. INFRINGEMENTS OF COPYRIGHT WILL RESULT IN LEGAL ACTION BEING TAKEN.


**GENERAL NOTES:**  
 ALL MATERIALS & WORKMANSHIP IN ACCORDANCE WITH RELEVANT CURRENT AUSTRALIAN STANDARDS, THE BUILDING CODE OF AUSTRALIA & STATUTORY REGULATIONS.  
 LARGER SCALE DRAWINGS TAKE PRECEDENCE OVER SMALLER SCALE DRAWINGS.  
 DO NOT SCALE FROM DRAWINGS. VERIFY DIMENSIONS & DETAILS ON SITE BEFORE COMMENCING ANY WORK.  
 WHERE DISCREPANCIES EXIST BETWEEN FIGURED & SCALED DIMENSIONS, FIGURED DIMENSIONS PREVAIL.  
 REPORT ANY DISCREPANCIES TO THE ARCHITECT BEFORE COMMENCING WORK OR PREPARING SHOP DRAWING.

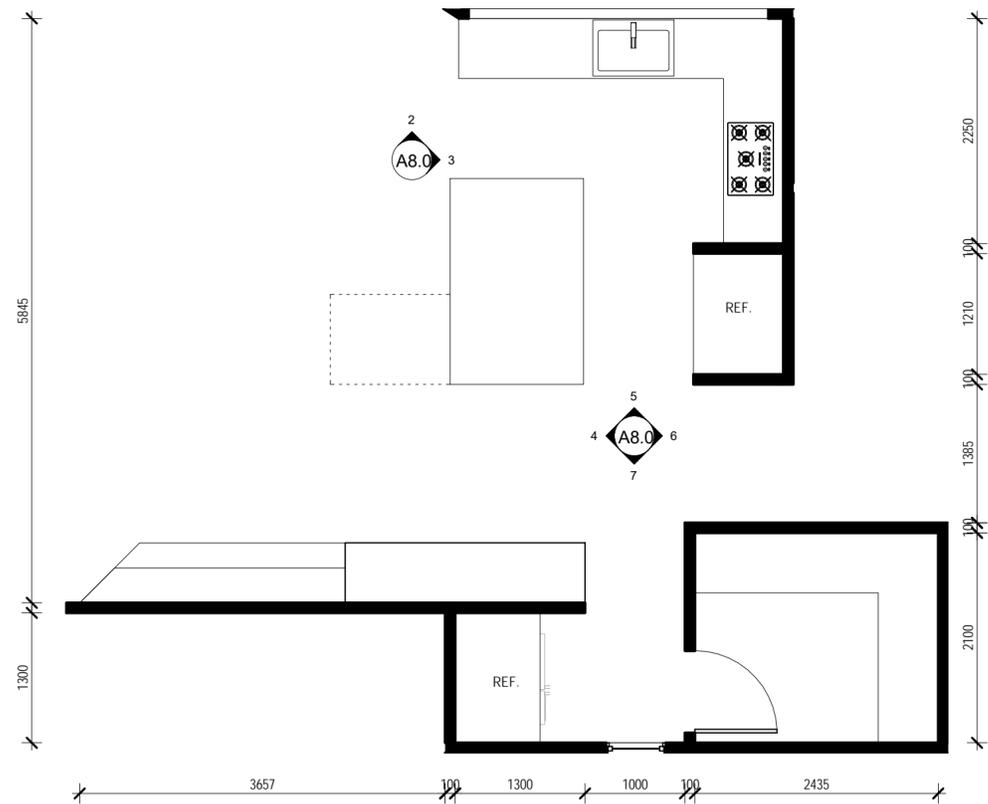


① KITCHEN DETAIL PLAN  
 1 : 50

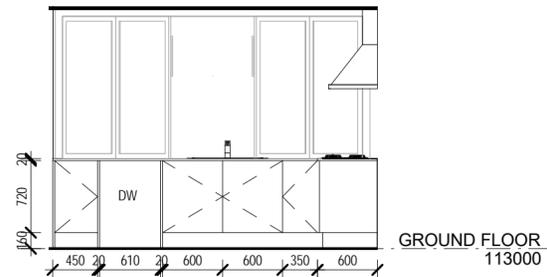

② ELEVATION 2  
 1 : 50

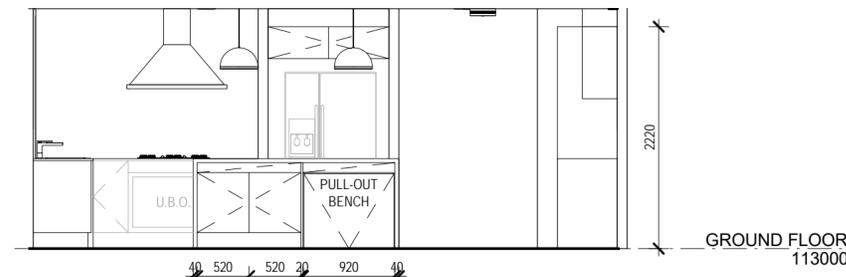


③ ELEVATION 3  
 1 : 50

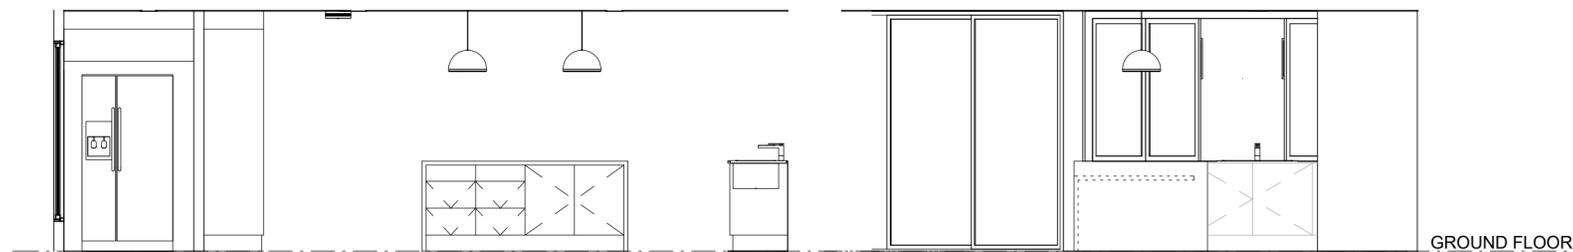


④ ELEVATION 4  
 1 : 50


⑤ ELEVATION 5  
 1 : 50

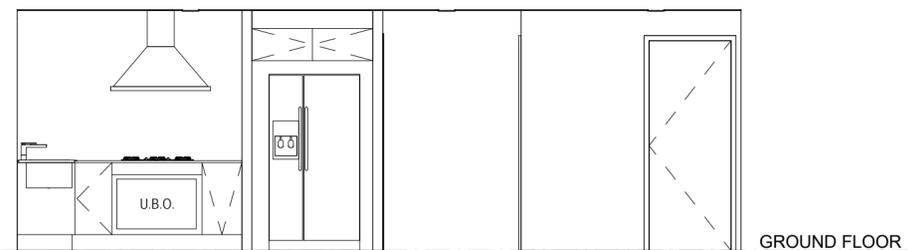


⑥ ELEVATION 6  
 1 : 50

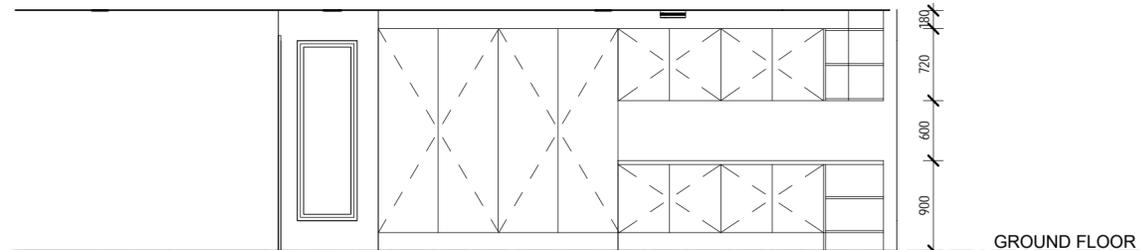

⑦ ELEVATION 7  
 1 : 50

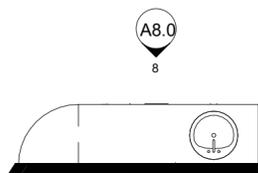

⑨ BAR DETAIL PLAN  
 1 : 50

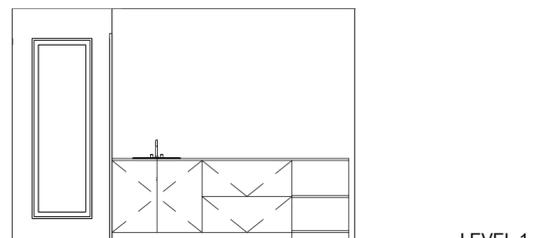

⑧ BAR ELEVATION  
 1 : 50

REV.	DATE	DESCRIPTION
A	300721	Client Review

**ONEK ARCHITECTURAL STUDIO**

MOBILE: 0434 482 945  
 EMAIL: eric.ma@okas.com.au

100 BORDEAUX ST  
 EIGHT MILE PLAIN  
 QLD 4113

CLIENT  
 MR & MRS CHEN


ADDRESS  
 215 SAN FERNANDO DR  
 WORONGARY QLD 4213

PROJECT  
 PROPOSED NEW  
 RESIDENTIAL HOUSE


DRAWING TITLE  
 KITCHEN DETAILS

DRAWN	Author
CHECK	Checker
DATE	09/30/20
SCALE	1 : 50
SHEET No.	A8.0
JOB No.	2020215
Rev.	A
NORTH	




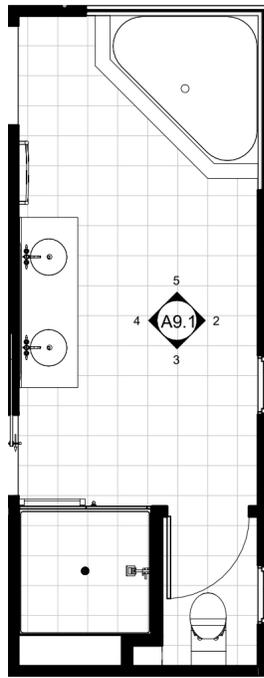

1 KEY PLAN - ENSUITE  
1 : 50

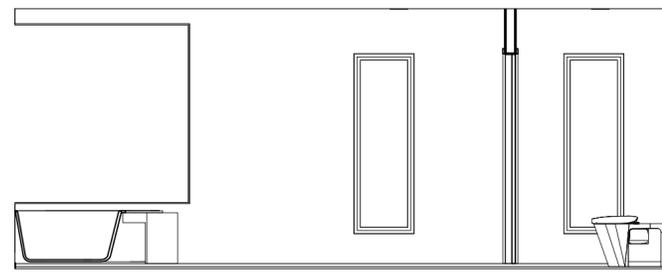


2 5 - a  
1 : 50

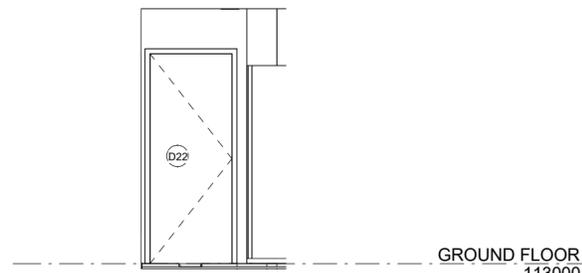


3 5 - b  
1 : 50


KEYNOTE LEGEND

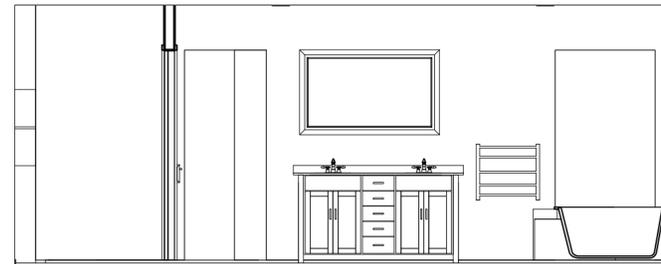


4 5 - c  
1 : 50

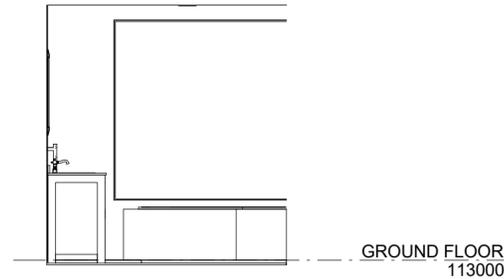


5 5 - d  
1 : 50

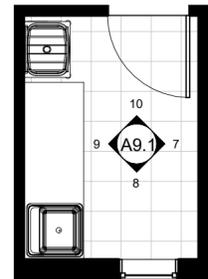


6 KEY PLAN - LDY  
1 : 50

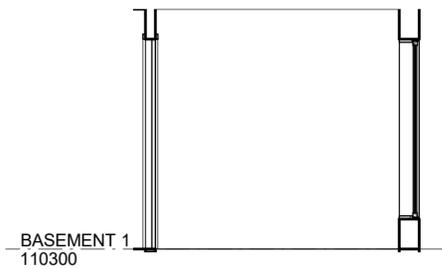


7 7 - a  
1 : 50

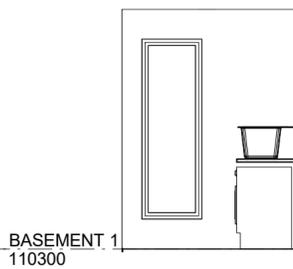

8 7 - b  
1 : 50

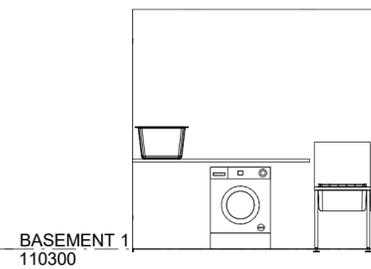

9 7 - c  
1 : 50

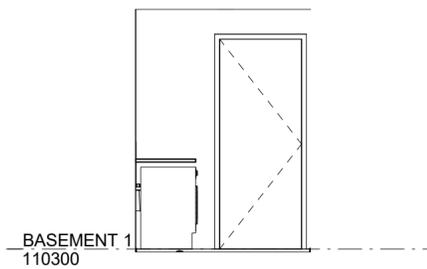

10 7 - d  
1 : 50

**COPYRIGHT**  
THESE DRAWINGS & DESIGN ARE COPYRIGHT & MUST NOT BE REPRODUCED IN WHOLE OR IN PART WITHOUT THE PERMISSION OF ONEK ARCHITECTURAL STUDIO. INFRINGEMENTS OF COPYRIGHT WILL RESULT IN LEGAL ACTION BEING TAKEN.

**GENERAL NOTES:**  
ALL MATERIALS & WORKMANSHIP IN ACCORDANCE WITH RELEVANT CURRENT AUSTRALIAN STANDARDS, THE BUILDING CODE OF AUSTRALIA & STATUTORY REGULATIONS.  
LARGER SCALE DRAWINGS TAKE PRECEDENCE OVER SMALLER SCALE DRAWINGS.  
DO NOT SCALE FROM DRAWINGS. VERIFY DIMENSIONS & DETAILS ON SITE BEFORE COMMENCING ANY WORK.  
WHERE DISCREPANCIES EXIST BETWEEN FIGURED & SCALED DIMENSIONS, FIGURED DIMENSIONS PREVAIL.  
REPORT ANY DISCREPANCIES TO THE ARCHITECT BEFORE COMMENCING WORK OR PREPARING SHOP DRAWING.

REV.	DATE	DESCRIPTION
A	300721	Client Review

MOBILE: 0434 482 945  
EMAIL: eric.ma@okas.com.au

**ONEK ARCHITECTURAL STUDIO**

100 BORDEAUX ST  
EIGHT MILE PLAIN  
QLD 4113

CLIENT  
MR & MRS CHEN

ADDRESS  
215 SAN FERNANDO DR  
WORONGARY QLD 4213

PROJECT  
PROPOSED NEW  
RESIDENTIAL HOUSE

DRAWING TITLE  
WET AREA DETAILS

DRAWN	Author
CHECK	Checker
DATE	10/20/20
SCALE	1 : 50
SHEET No.	A9.1
JOB No.	2020215
Rev.	A
NORTH	

**COPYRIGHT**  
 THESE DRAWINGS & DESIGN ARE COPYRIGHT & MUST NOT BE REPRODUCED IN WHOLE OR IN PART WITHOUT THE PERMISSION OF ONEK ARCHITECTURAL STUDIO. INFRINGEMENTS OF COPYRIGHT WILL RESULT IN LEGAL ACTION BEING TAKEN.

**GENERAL NOTES:**  
 ALL MATERIALS & WORKMANSHIP IN ACCORDANCE WITH RELEVANT CURRENT AUSTRALIAN STANDARDS, THE BUILDING CODE OF AUSTRALIA & STATUTORY REGULATIONS.  
 LARGER SCALE DRAWINGS TAKE PRECEDENCE OVER SMALLER SCALE DRAWINGS.  
 DO NOT SCALE FROM DRAWINGS. VERIFY DIMENSIONS & DETAILS ON SITE BEFORE COMMENCING ANY WORK.  
 WHERE DISCREPANCIES EXIST BETWEEN FIGURED & SCALED DIMENSIONS, FIGURED DIMENSIONS PREVAIL.  
 REPORT ANY DISCREPANCIES TO THE ARCHITECT BEFORE COMMENCING WORK OR PREPARING SHOP DRAWING.

LARGER SCALE DRAWINGS TAKE PRECEDENCE OVER SMALLER SCALE DRAWINGS.

DO NOT SCALE FROM DRAWINGS. VERIFY DIMENSIONS & DETAILS ON SITE BEFORE COMMENCING ANY WORK.

WHERE DISCREPANCIES EXIST BETWEEN FIGURED & SCALED DIMENSIONS, FIGURED DIMENSIONS PREVAIL.

REPORT ANY DISCREPANCIES TO THE ARCHITECT BEFORE COMMENCING WORK OR PREPARING SHOP DRAWING.

REV.	DATE	DESCRIPTION
A	300721	Client Review

**ONEK ARCHITECTURAL STUDIO**

MOBILE: 0434 482 945  
 EMAIL: eric.ma@okas.com.au

100 BORDEAUX ST  
 EIGHT MILE PLAIN  
 QLD 4113


CLIENT  
 MR & MRS CHEN

ADDRESS  
 215 SAN FERNANDO DR  
 WORONGARY QLD 4213


PROJECT  
 PROPOSED NEW  
 RESIDENTIAL HOUSE

DRAWING TITLE  
 STAIRS DETAILS


DRAWN	Author
CHECK	Checker
DATE	10/16/20
SCALE	1 : 50
SHEET No.	A10.0
JOB No.	Rev.
2020215	A

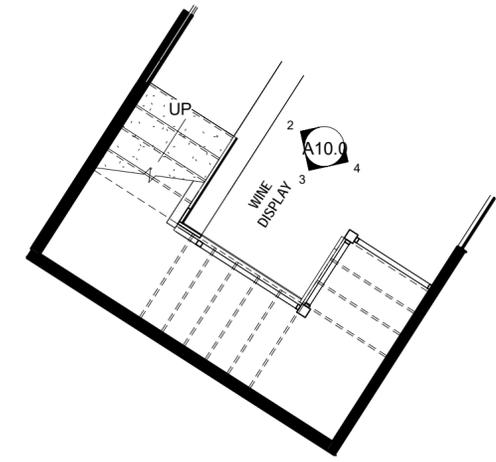


① STAIRS - GROUND FLOOR  
 1 : 50

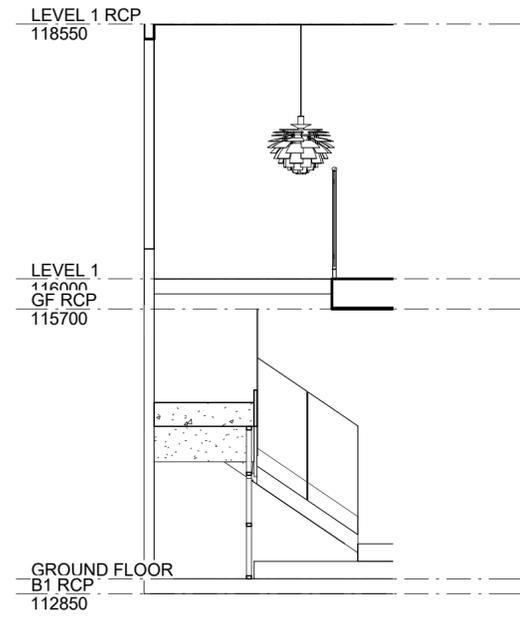


② 3 - c  
 1 : 50

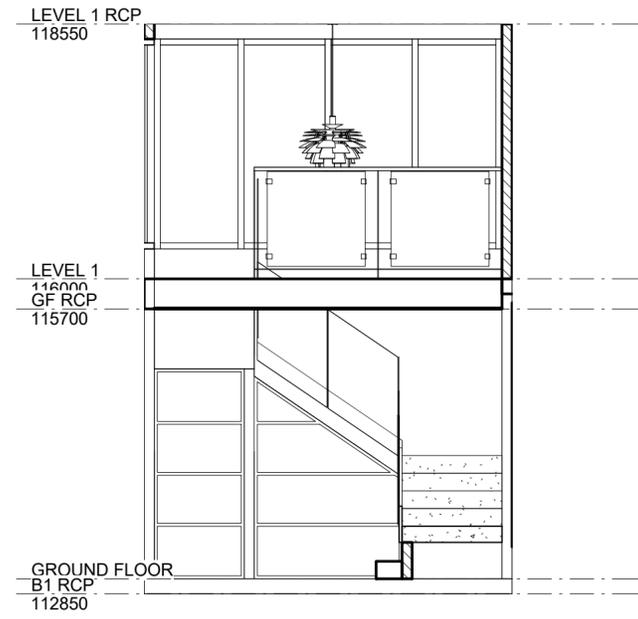

③ 3 - b  
 1 : 50

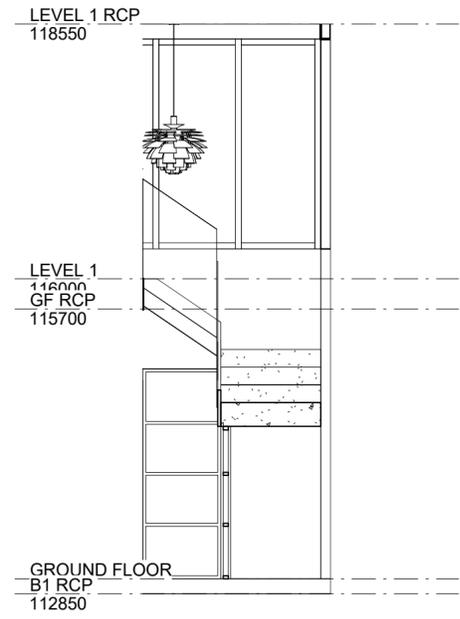


④ 3 - a  
 1 : 50

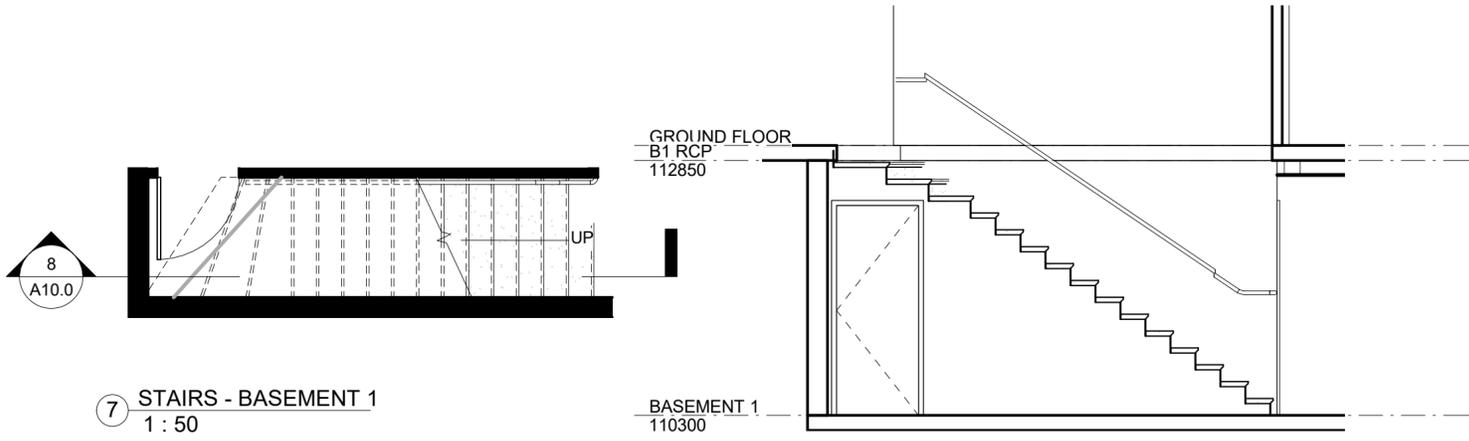


⑦ STAIRS - BASEMENT 1  
 1 : 50


⑧ Section 21  
 1 : 50

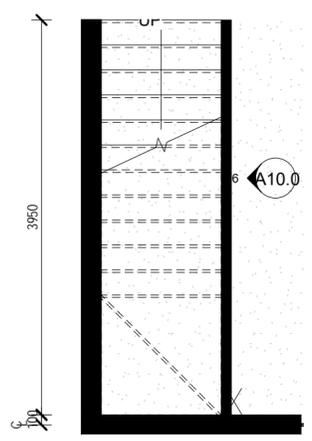

⑤ STAIRS - BASEMENT 2  
 1 : 50

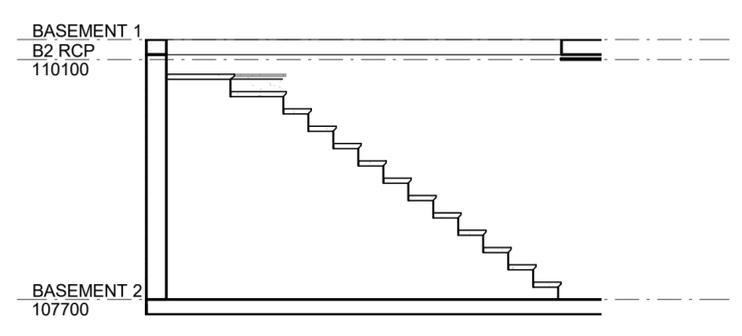



⑨ Section 22  
 1 : 50

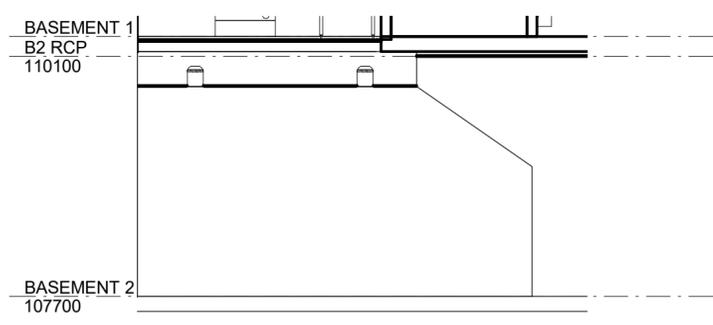

⑥ 4 - a  
 1 : 50

**COPYRIGHT**  
 THESE DRAWINGS & DESIGN ARE COPYRIGHT & MUST NOT BE REPRODUCED IN WHOLE OR IN PART WITHOUT THE PERMISSION OF ONEK ARCHITECTURAL STUDIO. INFRINGEMENTS OF COPYRIGHT WILL RESULT IN LEGAL ACTION BEING TAKEN.

**GENERAL NOTES:**  
 ALL MATERIALS & WORKMANSHIP IN ACCORDANCE WITH RELEVANT CURRENT AUSTRALIAN STANDARDS, THE BUILDING CODE OF AUSTRALIA & STATUTORY REGULATIONS.  
 LARGER SCALE DRAWINGS TAKE PRECEDENCE OVER SMALLER SCALE DRAWINGS.  
 DO NOT SCALE FROM DRAWINGS. VERIFY DIMENSIONS & DETAILS ON SITE BEFORE COMMENCING ANY WORK.  
 WHERE DISCREPANCIES EXIST BETWEEN FIGURED & SCALED DIMENSIONS, FIGURED DIMENSIONS PREVAIL.  
 REPORT ANY DISCREPANCIES TO THE ARCHITECT BEFORE COMMENCING WORK OR PREPARING SHOP DRAWING.

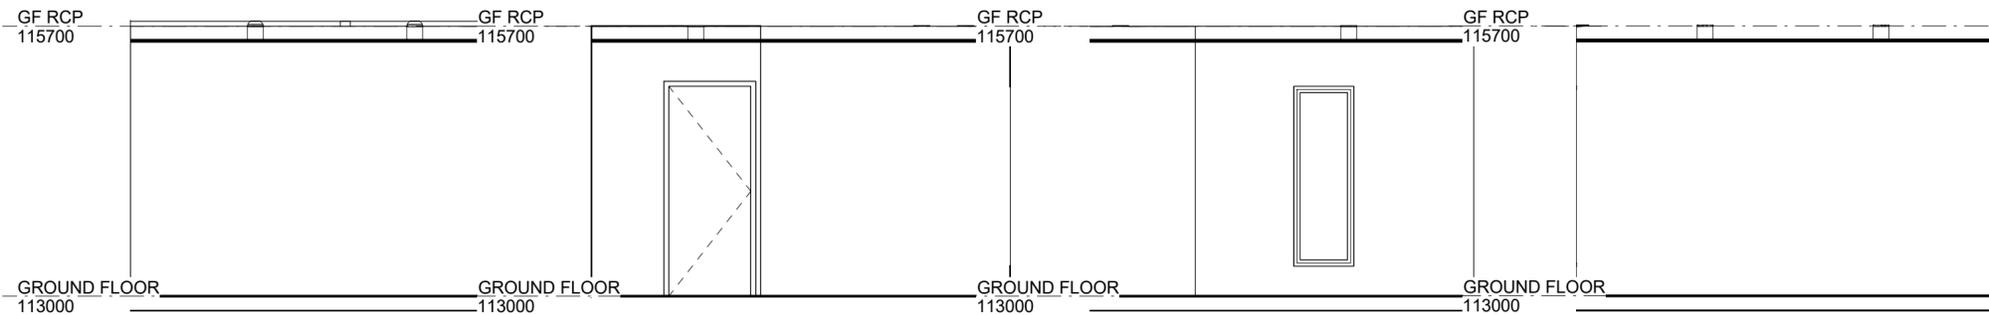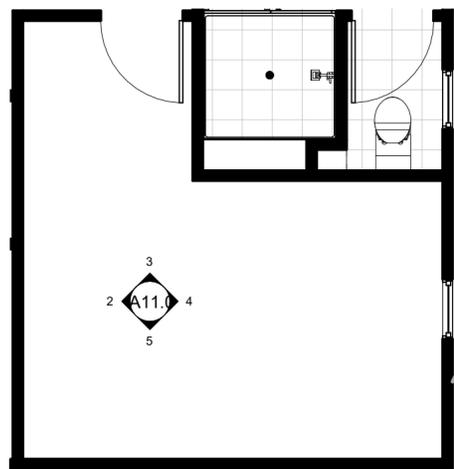



① WIR DETAILS - GROUND FLOOR  
1 : 50

② Elevation 6 - a  
1 : 50

③ Elevation 1 - b  
1 : 50

④ Elevation 1 - c  
1 : 50

⑤ Elevation 1 - d  
1 : 50

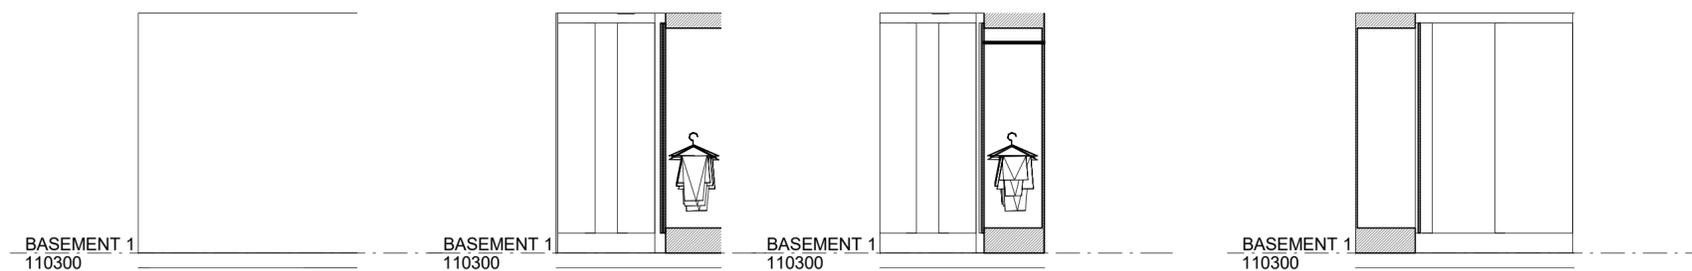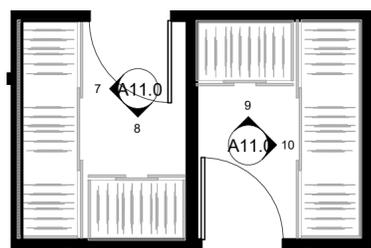



⑦ Elevation 7 - a  
1 : 50

⑧ Elevation 2 - d  
1 : 50

⑨ 8 - d  
1 : 50


⑩ 8 - a  
1 : 50

⑥ WIR DETAILS - BASEMENT 1  
1 : 50

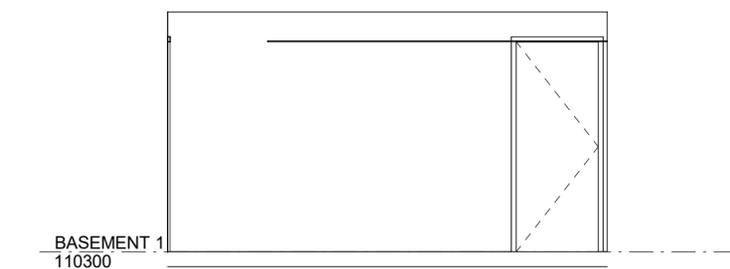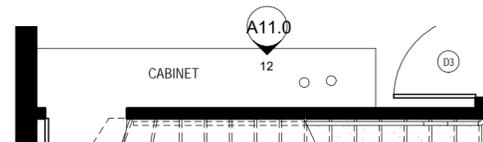


⑪ CABINET - MEDIA ROOM  
1 : 50

⑫ 9 - a  
1 : 50

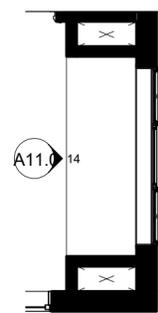

⑬ CUSHION AREA - BEDROOM 2  
1 : 50

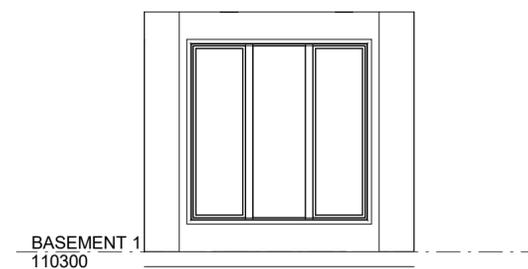

⑭ 10 - a  
1 : 50

REV.	DATE	DESCRIPTION
A	300721	Client Review

**ONEK ARCHITECTURAL STUDIO**

MOBILE: 0434 482 945  
 EMAIL: eric.ma@okas.com.au

100 BORDEAUX ST  
 EIGHT MILE PLAIN  
 QLD 4113

CLIENT  
 MR & MRS CHEN


ADDRESS  
 215 SAN FERNANDO DR  
 WORONGARY QLD 4213

PROJECT  
 PROPOSED NEW  
 RESIDENTIAL HOUSE

DRAWING TITLE  
 JOINERY DETAILS

DRAWN	Author
CHECK	Checker
DATE	09/30/20
SCALE	1 : 50
SHEET No.	A11.0
JOB No.	Rev.
2020215	A



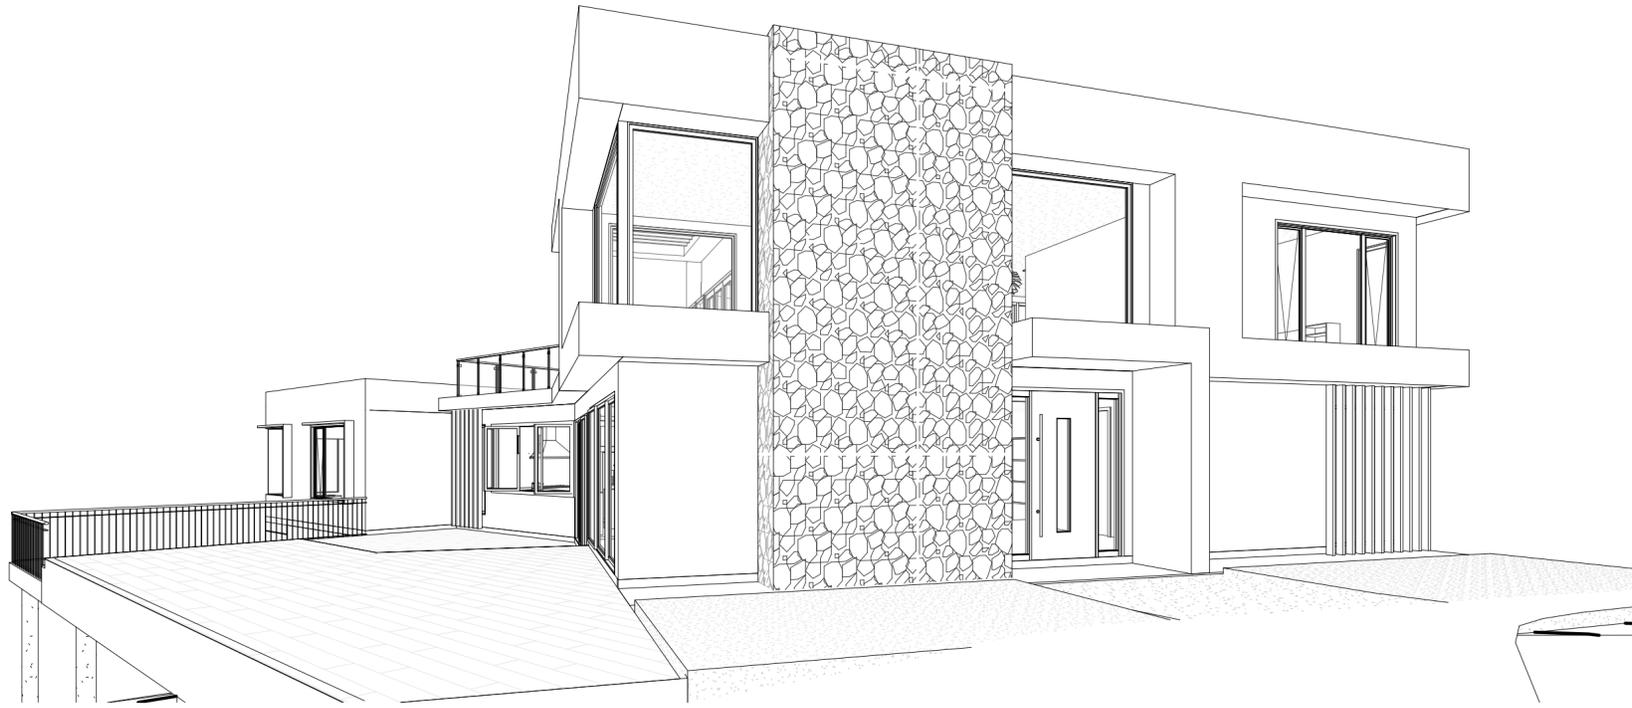

① PERSPECTIVE VIEW 1



② PERSPECTIVE VIEW 2

**COPYRIGHT**

THESE DRAWINGS & DESIGN ARE COPYRIGHT & MUST NOT BE REPRODUCED IN WHOLE OR IN PART WITHOUT THE PERMISSION OF ONEK ARCHITECTURAL STUDIO. INFRINGEMENTS OF COPYRIGHT WILL RESULT IN LEGAL ACTION BEING TAKEN.

**GENERAL NOTES:**

ALL MATERIALS & WORKMANSHIP IN ACCORDANCE WITH RELEVANT CURRENT AUSTRALIAN STANDARDS, THE BUILDING CODE OF AUSTRALIA & STATUTORY REGULATIONS.

LARGER SCALE DRAWINGS TAKE PRECEDENCE OVER SMALLER SCALE DRAWINGS.

DO NOT SCALE FROM DRAWINGS. VERIFY DIMENSIONS & DETAILS ON SITE BEFORE COMMENCING ANY WORK.

WHERE DISCREPANCIES EXIST BETWEEN FIGURED & SCALED DIMENSIONS, FIGURED DIMENSIONS PREVAIL.

REPORT ANY DISCREPANCIES TO THE ARCHITECT BEFORE COMMENCING WORK OR PREPARING SHOP DRAWING.

REV.	DATE	DESCRIPTION
A	300721	Client Review

**ONEK ARCHITECTURAL STUDIO**

MOBILE: 0434 482 945  
EMAIL: eric.ma@okas.com.au

100 BORDEAUX ST  
EIGHT MILE PLAIN  
QLD 4113

CLIENT  
MR & MRS CHEN

ADDRESS  
215 SAN FERNANDO DR  
WORONGARY QLD 4213

PROJECT  
PROPOSED NEW  
RESIDENTIAL HOUSE


DRAWING TITLE  
PERSPECTIVE VIEWS

DRAWN	Author
CHECK	Checker
DATE	03/10/21
SCALE	

SHEET No. **A12.1**

JOB No.	Rev.	
2020215	A	



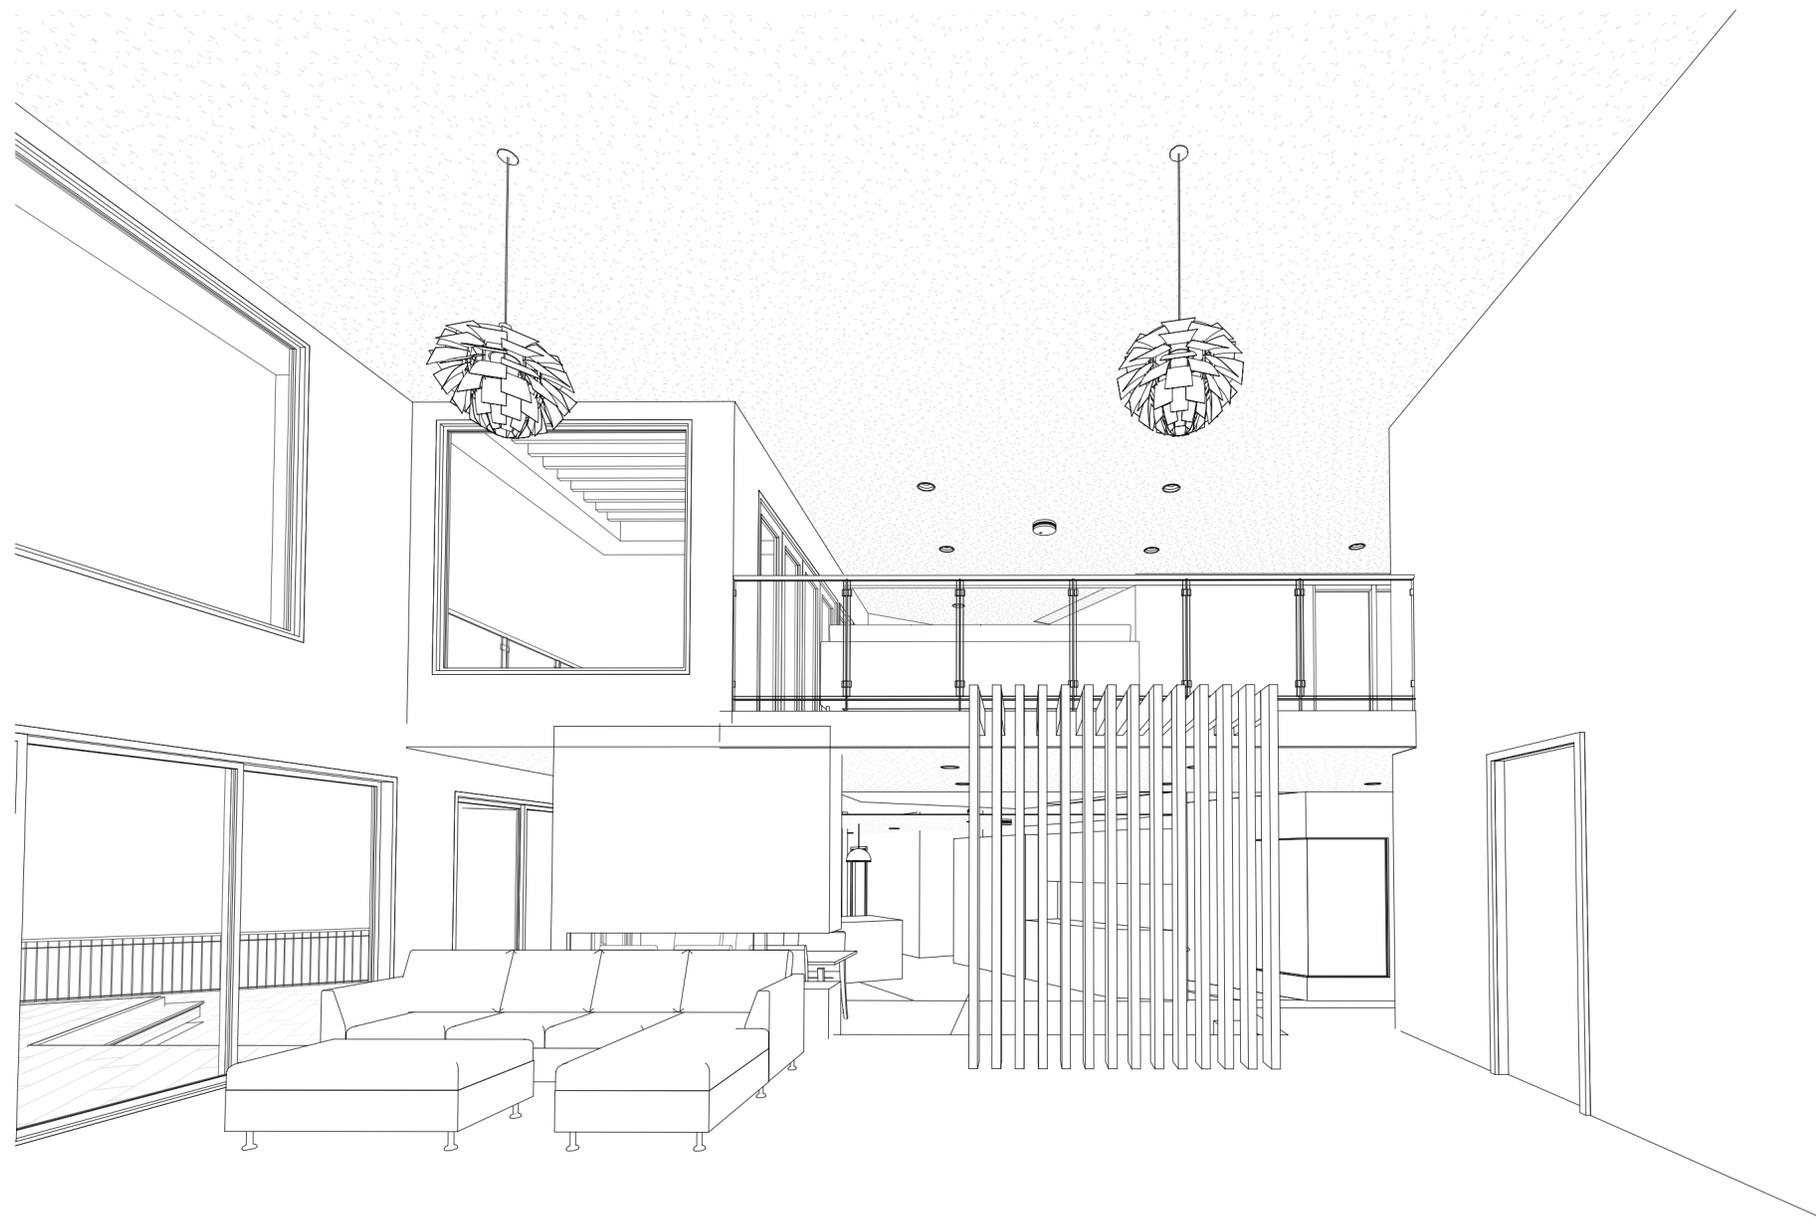

1 3D View 6

**COPYRIGHT**

THESE DRAWINGS & DESIGN ARE COPYRIGHT & MUST NOT BE REPRODUCED IN WHOLE OR IN PART WITHOUT THE PERMISSION OF ONEK ARCHITECTURAL STUDIO. INFRINGEMENTS OF COPYRIGHT WILL RESULT IN LEGAL ACTION BEING TAKEN.

**GENERAL NOTES:**

ALL MATERIALS & WORKMANSHIP IN ACCORDANCE WITH RELEVANT CURRENT AUSTRALIAN STANDARDS, THE BUILDING CODE OF AUSTRALIA & STATUTORY REGULATIONS.

LARGER SCALE DRAWINGS TAKE PRECEDENCE OVER SMALLER SCALE DRAWINGS.

DO NOT SCALE FROM DRAWINGS. VERIFY DIMENSIONS & DETAILS ON SITE BEFORE COMMENCING ANY WORK.

WHERE DISCREPANCIES EXIST BETWEEN FIGURED & SCALED DIMENSIONS, FIGURED DIMENSIONS PREVAIL.

REPORT ANY DISCREPANCIES TO THE ARCHITECT BEFORE COMMENCING WORK OR PREPARING SHOP DRAWING.

A	300721	Client Review
---	--------	---------------

REV.	DATE	DESCRIPTION

**ONEK  
ARCHITECTURAL  
STUDIO**

MOBILE: 0434 482 945  
EMAIL: eric.ma@okas.com.au

100 BORDEAUX ST  
EIGHT MILE PLAIN  
QLD 4113

CLIENT  
MR & MRS CHEN

ADDRESS  
215 SAN FERNANDO DR  
WORONGARY QLD 4213

PROJECT  
PROPOSED NEW  
RESIDENTIAL HOUSE

DRAWING TITLE  
PERSPECTIVE VIEWS

DRAWN	Author
CHECK	Checker
DATE	06/21/21
SCALE	
SHEET No.	A12.3
JOB No.	2020215
Rev.	A



① 3D View 7

**COPYRIGHT**

THESE DRAWINGS & DESIGN ARE COPYRIGHT & MUST NOT BE REPRODUCED IN WHOLE OR IN PART WITHOUT THE PERMISSION OF ONEK ARCHITECTURAL STUDIO. INFRINGEMENTS OF COPYRIGHT WILL RESULT IN LEGAL ACTION BEING TAKEN.

**GENERAL NOTES:**

ALL MATERIALS & WORKMANSHIP IN ACCORDANCE WITH RELEVANT CURRENT AUSTRALIAN STANDARDS, THE BUILDING CODE OF AUSTRALIA & STATUTORY REGULATIONS.

LARGER SCALE DRAWINGS TAKE PRECEDENCE OVER SMALLER SCALE DRAWINGS.

DO NOT SCALE FROM DRAWINGS. VERIFY DIMENSIONS & DETAILS ON SITE BEFORE COMMENCING ANY WORK.

WHERE DISCREPANCIES EXIST BETWEEN FIGURED & SCALED DIMENSIONS, FIGURED DIMENSIONS PREVAIL.

REPORT ANY DISCREPANCIES TO THE ARCHITECT BEFORE COMMENCING WORK OR PREPARING SHOP DRAWING.

REV.	DATE	DESCRIPTION
A	300721	Client Review

**ONEK ARCHITECTURAL STUDIO**

MOBILE: 0434 482 945  
EMAIL: eric.ma@okas.com.au

100 BORDEAUX ST  
EIGHT MILE PLAIN  
QLD 4113

CLIENT  
MR & MRS CHEN

ADDRESS  
215 SAN FERNANDO DR  
WORONGARY QLD 4213

PROJECT  
PROPOSED NEW  
RESIDENTIAL HOUSE

DRAWING TITLE  
PERSPECTIVE VIEWS

DRAWN	Author
CHECK	Checker
DATE	06/21/21
SCALE	
SHEET No.	A12.4
JOB No.	2020215
Rev.	A