


NOTE:
THESE DESIGNS REMAIN THE PROPERTY OF LOCAL HOME BUILDERS AGENCY PTY LTD AND MAY NOT BE USED OR REPRODUCED IN WHOLE OR IN PART WITHOUT THE WRITTEN CONCENT OF LOCAL HOME BUILDERS AGENCY



FRONT ELEVATION
SCALE: 1:100



3D View
SCALE:

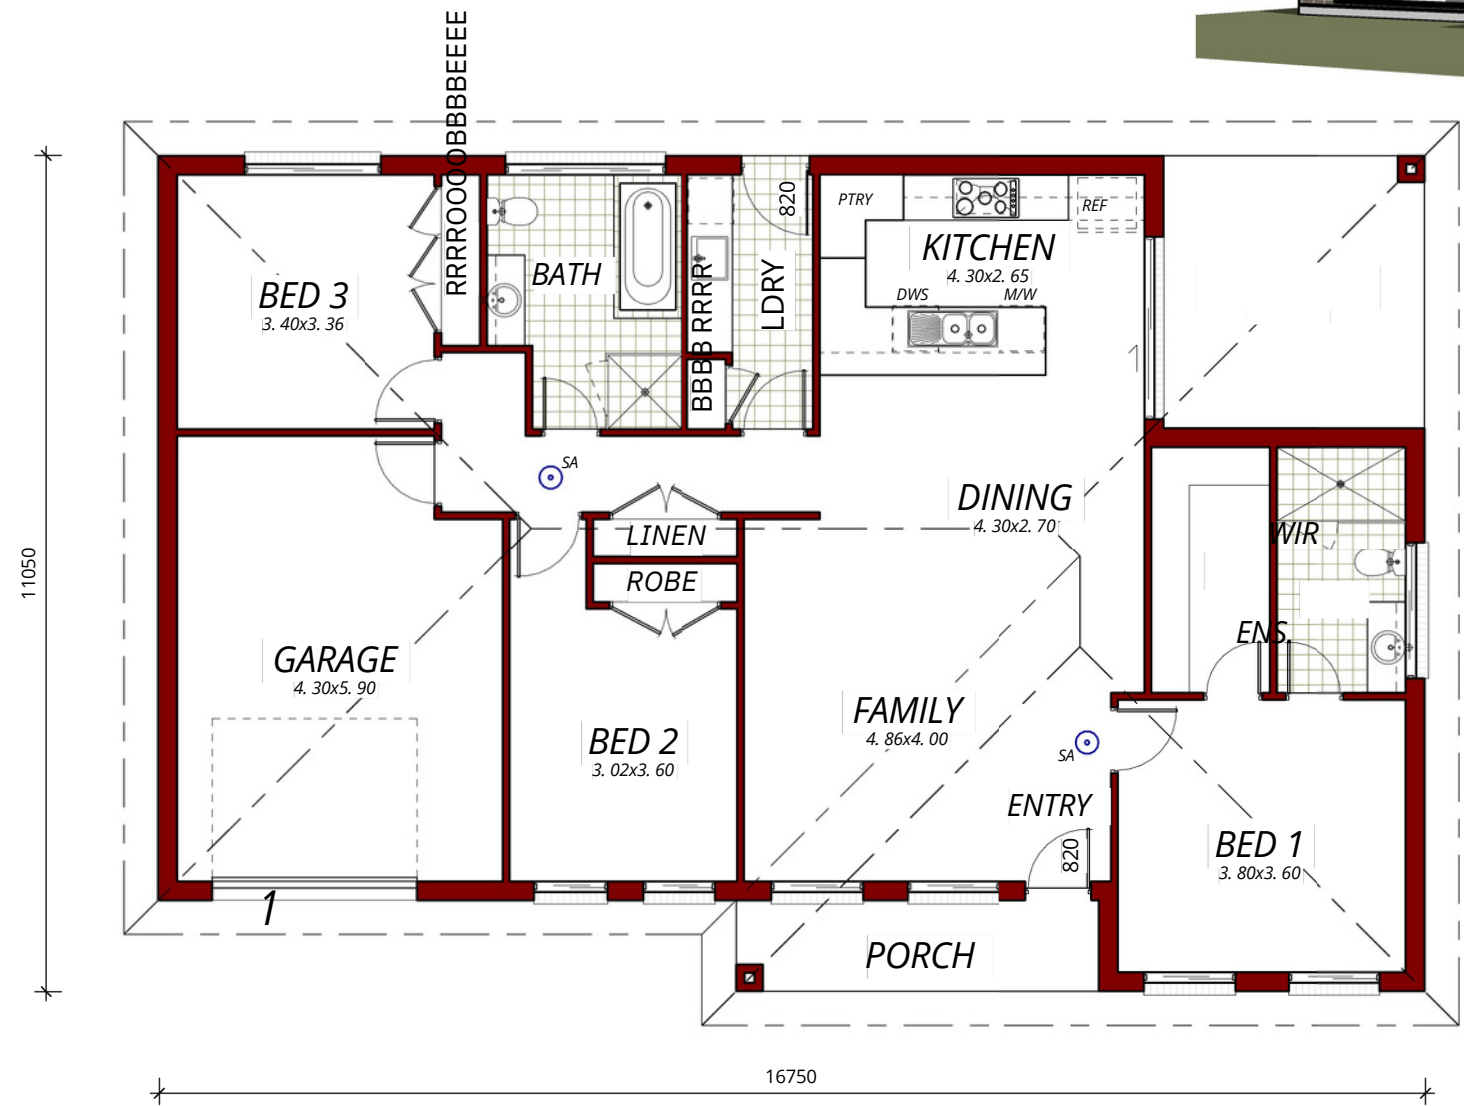

FLOOR LAYOUT
SCALE: 1:100

FLOOR AREAS	
LIVING	130.74 m ²
ALFRESCO	26.99 m ²
PORCH	12.42 m ²
GARAGE	5.76 m ²
TOTAL	175.91 m ²

CHRISTO 175