

NOTE:


IN PARTICULAR, NO RELIANCE SHOULD BE PLACED ON THE INFORMATION ON THS PLAN FOR ANY FINANCIAL DEALINGS INVOLVING THE LAND.
IMRIE ASTLEY & ASSOC. THEREFORE DISCLAIMS ANY LIABILITY FOR ANY LOSS OR DAMAGE WHATSOEVER OR HOWSOEVER INCURRED ARISING FROM ANY PARTY WHO USES OR RELIES UPON



ORANGE CITY COUNCIL

ORANGE CITY COUNCIL | DEVELOPMENT CONSENT
THESE ARE THE PLANS SUBMITTED TO AND
APPROVED BY COUNCIL SUBJECT TO THE
CONDITIONS SET OUT IN THE DECISION OF


DA No. 109/2023(1)
8 June 2023

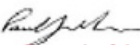
Page 1 of 1

HONEYMAN DRIVE

THIS PLAN IS NOT A PLAN OF AN APPROVED SUBDIVISION
THIS NOTE IS AN INTEGRAL PART OF THIS PLAN

BRAZIER ROAD

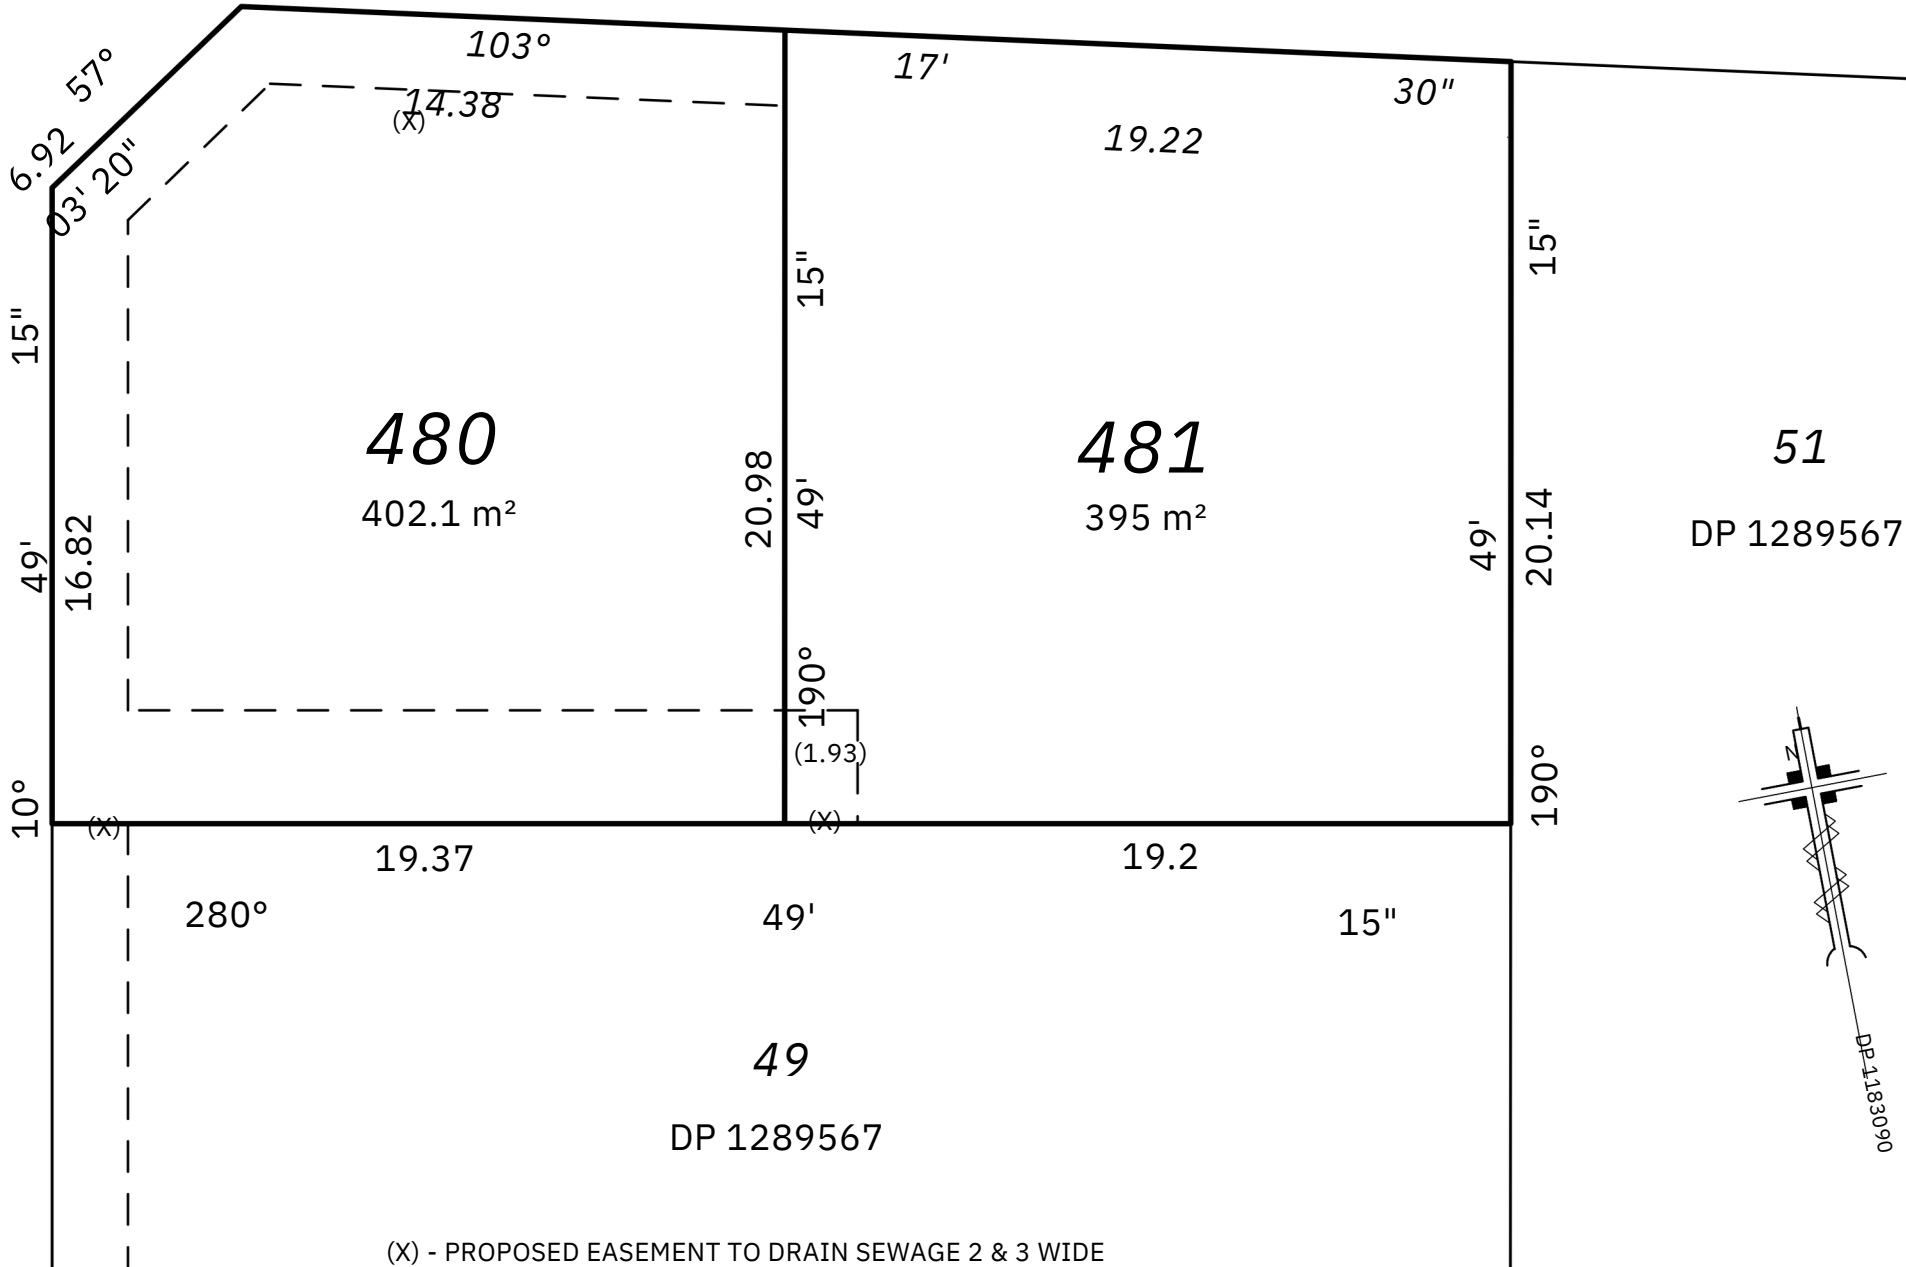

GENERAL NOTES:
This drawing and its contents are subject to return on demand and may not be copied or disclosed to any third party or used directly or indirectly for any purpose other than as determined in writing by Imrie, Astley & Associates.
* All distances are in metres
* DO NOT SCALE - use written dimensions

PROJECT: 2 LOT SUBDIVISION OF PROPOSED LOT 48 DP 1289567
ADDRESS: 28 HONEYMAN DRIVE ORANGE
CLIENT: LOCAL HOME BUILDERS AGENCY

DWG 21-141_02
DRAWING TITLE:
Scale: 1 : 200 (A3)
Issue: D
Date: 23/11/2021
Datum: DP 1183090
JOB No: 21-141
Sheet 1 of 1