

Seller disclosure statement

Property Law Act 2023 section 99

Form 2, Version 1 | Effective from: 1 August 2025

WARNING TO BUYER This statement contains important legal and other information about the property offered for sale. You should read and satisfy yourself of the information in this statement before signing a contract. You are advised to seek legal advice before signing this form. You should not assume you can terminate the contract after signing if you are not satisfied with the information in this statement.

WARNING You must be given this statement before you sign the contract for the sale of the property.

This statement does not include information about:

- flooding or other natural hazard history
- structural soundness of the building or pest infestation
- current or historical use of the property
- current or past building or development approvals for the property
- limits imposed by planning laws on the use of the land
- services that are or may be connected to the property
- the presence of asbestos within buildings or improvements on the property.

You are encouraged to make your own inquiries about these matters before signing a contract. You may not be able to terminate the contract if these matters are discovered after you sign

Part 1 Seller and property details

Seller

Property
address
*(referred to as the
property in this
statement)*

Lot on plan
description

Community titles scheme or
BUGTA scheme:

Is the property part of a community titles scheme or a BUGTA scheme:

Yes

No

If **Yes**, refer to Part 6 of this statement for
additional information

If **No**, please disregard Part 6 of this statement as it
does not need to be completed

Part 2 Title details, encumbrances and residential tenancy or rooming accommodation agreement

Title details

The seller gives or has given the buyer the following

A title search for the property issued under the Land Title Act 1994 showing interests registered under that Act for the property. **Yes**

A copy of the plan of survey registered for the property. **Yes**

**Registered
encumbrances**

Registered encumbrances, if any, are recorded on the title search, and may affect your use of the property. Examples include easements, statutory covenants, leases and mortgages.

You should seek legal advice about your rights and obligations before signing the contract.

<p>Unregistered encumbrances(excluding statutory encumbrances)</p>	<p>There are encumbrances not registered on the title that will continue to affect the property after settlement. <input type="checkbox"/> Yes <input checked="" type="checkbox"/> No</p> <p>NoteIf the property is part of a community titles scheme or a BUGTA scheme it may be subject to and have the benefit of statutory easements that are NOT required to be disclosed.</p> <p>Unregistered lease (if applicable)</p> <p>If the unregistered encumbrance is an unregistered lease, the details of the agreement are as follows:</p> <p>the start and end day of the term of the lease: <input type="text"/></p> <p>the amount of rent and bond payable: <input type="text"/></p> <p>whether the lease has an option to renew: <input type="text"/></p> <p>Other unregistered agreement in writing (if applicable)</p> <p>If the unregistered encumbrance is created by an agreement in writing, and is not an unregistered lease, a copy of the agreement is <input type="checkbox"/> Yes <input checked="" type="checkbox"/> No given, together with relevant plans, if any.</p> <p>Other unregistered agreement in writing (if applicable)</p> <p>Unregistered oral agreement (if applicable)</p> <p>If the unregistered encumbrance is created by an oral agreement, and is not an unregistered lease, the details of the agreement are as follows:</p> <div style="border: 1px solid black; height: 150px; width: 100%;"></div>
<p>Statutory encumbrances</p>	<p>There are statutory encumbrances that affect the property. <input checked="" type="checkbox"/> Yes <input type="checkbox"/> No</p> <p>If Yes, the details of any statutory encumbrances are as follows:</p> <div style="border: 1px solid black; padding: 5px;"> <p>Trenches, Cables, Pit (NBN), and any applicable statutory rights to access the lot to repair or maintain that infrastructure. See attached Plan. Lead in terminates at a Customer Address (Telstra), and any applicable statutory rights to access the lot to repair or maintain that infrastructure. See attached Plan.</p> </div>
<p>Residential tenancy or rooming accommodation agreement</p>	<p>The property has been subject to a residential tenancy agreement or a rooming accommodation agreement under the Residential Tenancies and Rooming Accommodation Act 2008 during the last 12 months. <input checked="" type="checkbox"/> Yes <input type="checkbox"/> No</p> <p>If Yes, when was the rent for the premises or each of the residents rooms last increased? (Insert date of the most recent rent increase for the premises or rooms) <input type="text" value="13 January 2025"/></p> <p>NoteUnder the Residential Tenancies and Rooming Accommodation Act 2008 the rent for a residential premises may not be increased earlier than 12 months after the last rent increase for the premises.</p> <p>As the owner of the property, you may need to provide evidence of the day of the last rent increase. You should ask the seller to provide this evidence to you prior to settlement.</p>

Part 3 Land use, planning and environment

WARNING TO BUYER You may not have any rights if the current or proposed use of the property is not lawful under the local planning scheme. You can obtain further information about any planning and development restrictions applicable to the lot, including in relation to short-term letting, from the relevant local government.

Zoning	The zoning of the property is (Insert zoning under the planning scheme, the Economic Development Act 2012; the Integrated Resort Development Act 1987; the Mixed Use Development Act 199; the State Development and Public Works Organisation Act 1971 or the Sanctuary Cove Resort Act 1985, as applicable): <div style="border: 1px solid black; padding: 2px;">Medium Density Residential</div>
---------------	---

Transport proposals and resumptions	<p>There are encumbrances not registered on the title that will continue to affect the property after settlement. <input type="checkbox"/> Yes <input checked="" type="checkbox"/> No</p> <p>The lot is affected by a notice of intention to resume the property or any part of the property. <input type="checkbox"/> Yes <input checked="" type="checkbox"/> No</p> <p>If Yes, a copy of the notice, order, proposal or correspondence must be given by the seller.</p>
--	--

* *Transport infrastructure* has the meaning defined in the Transport Infrastructure Act 1994. A proposal means a resolution or adoption by some official process to establish plans or options that will physically affect the property.

Contamination and environmental protection	<p>The property is recorded on the Environmental Management Register or the Contaminated Land Register under the Environmental Protection Act 1994. <input type="checkbox"/> Yes <input checked="" type="checkbox"/> No</p> <p>The following notices are, or have been, given:</p> <p>A notice under section 408(2) of the Environmental Protection Act 1994 (for example, land is contaminated, show cause notice, requirement for site investigation, clean up notice or site management plan). <input type="checkbox"/> Yes <input checked="" type="checkbox"/> No</p> <p>A notice under section 369C(2) of the Environmental Protection Act 1994 (the property is a place or business to which an environmental enforcement order applies). <input type="checkbox"/> Yes <input checked="" type="checkbox"/> No</p> <p>A notice under section 347(2) of the Environmental Protection Act 1994 (the property is a place or business to which a prescribed transitional environmental program applies). <input type="checkbox"/> Yes <input checked="" type="checkbox"/> No</p>
---	--

Trees	<p>There is a tree order or application under the Neighbourhood Disputes (Dividing Fences and Trees) Act 2011 affecting the property. <input type="checkbox"/> Yes <input checked="" type="checkbox"/> No</p> <p>If Yes, a copy of the order or application must be given by the seller.</p>
--------------	---

Heritage	<p>The property is affected by the Queensland Heritage Act 1992 or is included in the World Heritage List under the Environment Protection and Biodiversity Conservation Act 1999 (Cwlth). <input type="checkbox"/> Yes <input checked="" type="checkbox"/> No</p>
-----------------	--

Flooding	<p>Information about whether the property is affected by flooding or another natural hazard or within a natural hazard overlay can be obtained from the relevant local government and you should make your own enquires. Flood information for the property may also be available at the FloodCheck Queensland portal or the Australian Flood Risk Information portal.</p>
-----------------	--

Vegetation, habitats and protected plants	<p>Information about vegetation clearing, koala habitats and other restrictions on development of the land that may apply can be obtained from the relevant State government agency</p>
--	---

Part 4 Buildings and structures

WARNING TO BUYER The seller does not warrant the structural soundness of the buildings or improvements on the property, or that the buildings on the property have the required approval, or that there is no pest infestation affecting the property. You should engage a licensed building inspector or an appropriately qualified engineer, builder or pest inspector to inspect the property and provide a report and also undertake searches to determine whether buildings and improvements on the property have the required approvals.

Swimming pool	There is a relevant pool for the property.	<input type="checkbox"/> Yes	<input checked="" type="checkbox"/> No
	If a community titles scheme or a BUGTA scheme a shared pool is located in the scheme.	<input type="checkbox"/> Yes	<input checked="" type="checkbox"/> No
	Pool compliance certificate is given.	<input type="checkbox"/> Yes	<input type="checkbox"/> No
	OR Notice of no pool safety certificate is given.	<input type="checkbox"/> Yes	<input checked="" type="checkbox"/> No

Unlicensed building work under owner builder permit	Building work was carried out on the property under an owner builder permit in the last 6 years.	<input type="checkbox"/> Yes	<input checked="" type="checkbox"/> No
	A notice under section 47 of the Queensland Building and Construction Commission Act 1991 must be given by the seller and you may be required to sign the notice and return it to the seller prior to signing the contract.		

Notices and orders	There is an unsatisfied show cause notice or enforcement notice under the Building Act 1975, section 246AG, 247 or 248 or under the Planning Act 2016, section 167 or 168.	<input type="checkbox"/> Yes	<input checked="" type="checkbox"/> No
	The seller has been given a notice or order, that remains in effect, from a local, State or Commonwealth government, a court or tribunal, or other competent authority, requiring work to be done or money to be spent in relation to the property.	<input type="checkbox"/> Yes	<input checked="" type="checkbox"/> No
	If Yes , a copy of the notice or order must be given by the seller.		

Building Energy Efficiency Certificate	If the property is a commercial office building of more than 1,000m ² , a Building Energy Efficiency Certificate is available on the Building Energy Efficiency Register.		
---	--	--	--

Asbestos	The seller does not warrant whether asbestos is present within buildings or improvements on the property. Buildings or improvements built before 1990 may contain asbestos. Asbestos containing materials (ACM) may have been used up until the early 2000s. Asbestos or ACM may become dangerous when damaged, disturbed, or deteriorating. Information about asbestos is available at the Queensland Government Asbestos Website (asbestos.qld.gov.au) including common locations of asbestos and other practical guidance for homeowners.		
-----------------	---	--	--

Part 5 Rates and services

WARNING TO BUYER The amount of charges imposed on you may be different to the amount imposed on the seller.

Rates	Whichever of the following applies	
	The total amount payable* for all rates and charges (without any discount) for the property as stated in the most recent rate notice is:	
	Amount	<input type="text" value="\$ 1,492.99"/> Date Range: <input type="text" value="01/01/2026 to 30/06/2026"/>
	Or	
	The property is currently a rates exempt lot.**	<input type="checkbox"/>
	Or	
	The property is not rates exempt but no separate assessment of rates is issued by a local government for the property	<input type="checkbox"/>

*Concessions: A local government may grant a concession for rates. The concession will not pass to you as buyer unless you meet the criteria in section 120 of the Local Government Regulation 2012 or section 112 of the *City of Brisbane Regulation 2012*

** An exemption for rates applies to particular entities. The exemption will not pass to you as buyer unless you meet the criteria in section 93 of the Local Government Act 2009 or section 95 of the *City of Brisbane Act 2010*.

Water	Whichever of the following applies	
	The total amount payable as charges for water services for the property as indicated in the most recent water services notice* is:	
	Amount	<input type="text" value="\$ 394.50"/> Date Range: <input type="text" value="12/02/2025 to 14/05/2025"/>
	Or	
	There is no separate water services notice issued for the lot; however, an estimate of the total amount payable for water services is:	
	Amount \$	<input type="text"/> Date Range: <input type="text"/>

* A water services notices means a notice of water charges issued by a water service provider under the *Water Supply (Safety and Reliability) Act 2008*.

Part 6 Community titles schemes and BUGTA schemes

(If the property is part of a community titles scheme or a BUGTA scheme this Part must be completed)

WARNING TO BUYER If the property is part of a community titles scheme or a BUGTA scheme and you purchase the property, you will become a member of the body corporate for the scheme with the right to participate in significant decisions about the scheme and you will be required to pay contributions towards the body corporates expenses in managing the scheme. You will also be required to comply with the by-laws. By-laws will regulate your use of common property and the lot. **For more information about living in a body corporate and your rights and obligations, contact the Office of the Commissioner for Body Corporate and Community Management.**

Body Corporate and Community Management Act 1997	The property is included in a community titles scheme. (If Yes, complete the information below) <input checked="" type="checkbox"/> Yes <input type="checkbox"/> No
Community Management Statement	A copy of the most recent community management statement for the scheme as recorded under the Land Title Act 1994 or another Act is given to the buyer. <input checked="" type="checkbox"/> Yes Note If the property is part of a community titles scheme, the community management statement for the scheme contains important information about the rights and obligations of owners of lots in the scheme including matters such as lot entitlements, by-laws and exclusive use areas
Body Corporate Certificate	A copy of a body corporate certificate for the lot under the Body Corporate and Community Management Act 1997, section 205(4) is given to the buyer. <input checked="" type="checkbox"/> Yes <input type="checkbox"/> No If No An explanatory statement is given to the buyer that states: <input type="checkbox"/> Yes <ul style="list-style-type: none"> • a copy of a body corporate certificate for the lot is not attached; and • the reasons under section 6 of the Property Law Regulation 2024 why the seller has not been able to obtain a copy of the body corporate certificate for the lot.
Statutory Warranties	Statutory Warranties If you enter into a contract, you will have implied warranties under the Body Corporate and Community Management Act 1997 relating to matters such as latent or patent defects in common property or body corporate assets; any actual, expected or contingent financial liabilities that are not part of the normal operating costs; and any circumstances in relation to the affairs of the body corporate that will materially prejudice you as owner of the property. There will be further disclosure about warranties in the contract.
Building Units and Group Titles Act 1980	The property is included in a BUGTA scheme (If Yes, complete the information below) <input type="checkbox"/> Yes <input checked="" type="checkbox"/> No
Body Corporate Certificate	A copy of a body corporate certificate for the lot under the Building Units and Group Titles Act 1980, section 40AA(1) is given to the buyer. <input type="checkbox"/> Yes <input type="checkbox"/> No If No An explanatory statement is given to the buyer that states: <input type="checkbox"/> Yes <ul style="list-style-type: none"> • a copy of a body corporate certificate for the lot is not attached; and • the reasons under section 7 of the Property Law Regulation 2024 why the seller has not been able to obtain a copy of the body corporate certificate for the lot. Note If the property is part of a BUGTA scheme, you will be subject to by-laws approved by the body corporate and other by-laws that regulate your use of the property and common property.

Signatures SELLER

Signature of seller



03/02/2026, 16:52

Signature of seller

This form is signed by one seller under the authority of all sellers
pursuant to section 97(2)(b) of the Property Law Act 2023.
CORDINIA PTY LTD A.C.N. 006 589 313 TRUSTEE UNDER INSTRUMENT 721663383

Name of seller

Date

Date

Signatures BUYER

Signature of buyer

Signature of buyer

Name of buyer

Name of buyer

Date

Date

Queensland Titles Registry Pty Ltd
ABN 23 648 568 101

Title Reference: 50128338	Search Date: 02/02/2026 12:52
Date Title Created: 14/06/1996	Request No: 54895011
Previous Title: 14071183	

ESTATE AND LAND

Estate in Fee Simple

LOT 1 GROUP TITLES PLAN 104423

Local Government: GOLD COAST

COMMUNITY MANAGEMENT STATEMENT 22776

REGISTERED OWNER

Dealing No: 721663383 04/05/2022

CORDINIA PTY LTD A.C.N. 006 589 313
UNDER INSTRUMENT 721663383

TRUSTEE

EASEMENTS, ENCUMBRANCES AND INTERESTS

1. Rights and interests reserved to the Crown by
Deed of Grant No. 11205215 (POR 36)

ADMINISTRATIVE ADVICES

NIL

UNREGISTERED DEALINGS

NIL

** End of Current Title Search **

Building Units and Group Titles Act 1980
BUILDING UNITS AND GROUP TITLES REGULATIONS 1980
(Form 1)

Regulation 8(1)
Sheet No 1 of 6 Sheets

NAME OF PARCEL "HARBOUR LANDING 105"

GROUP TITLES PLAN NO. 104423



CMS22776

GTP104423

SIGNATURE OF REGISTERED PROPRIETOR.



Director

Secretary

NAME OF REGISTERED PROPRIETOR

CITIE CENTRE DEVELOPMENTS N° 1 PTY LTD
ACN 062 518 021

*Lots 1, 2,
9999
Por 36*

ADDRESS:

PO BOX 1359
SURFERS PARADISE 4217

REFERENCE TO TITLE. ~~YOUWIE~~

~~EQtdxx~~ 14071183

DESCRIPTION OF PARCEL

LOT 5 ON RP 113734

COUNTY:

WARD

PARISH

BARROW

CITY:

NAME OF BODY CORPORATE


THE PROPRIETORS "HARBOUR LANDING 105"
GROUP TITLES PLAN N° 104423

ADDRESS at which documents
may be served:

C/- ERNST BODY CORPORATE MANAGEMENT
LEVEL 3/140 BUNDALL ROAD
BUNDALL 4217

GROUP TITLES PLAN No. 104423

REGISTERED

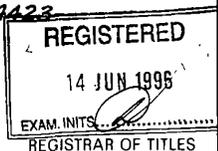

LJ Hewitt & Co
Surveyor's Reference: 95/208
Local Authority Reference:

COUNCIL OF THE CITY OF GOLD COAST
DR DOUGLAS ROBERT DAINES




Building Units and Group Titles Act 1980 — 1990
 BUILDING UNITS AND GROUP TITLES REGULATIONS 1980

Name of Parcel "HARBOUR LANDING 105"

Regulation 8(1)
 Sheet No 2 of 6 Sheets

GROUP TITLES PLAN NO. 104423

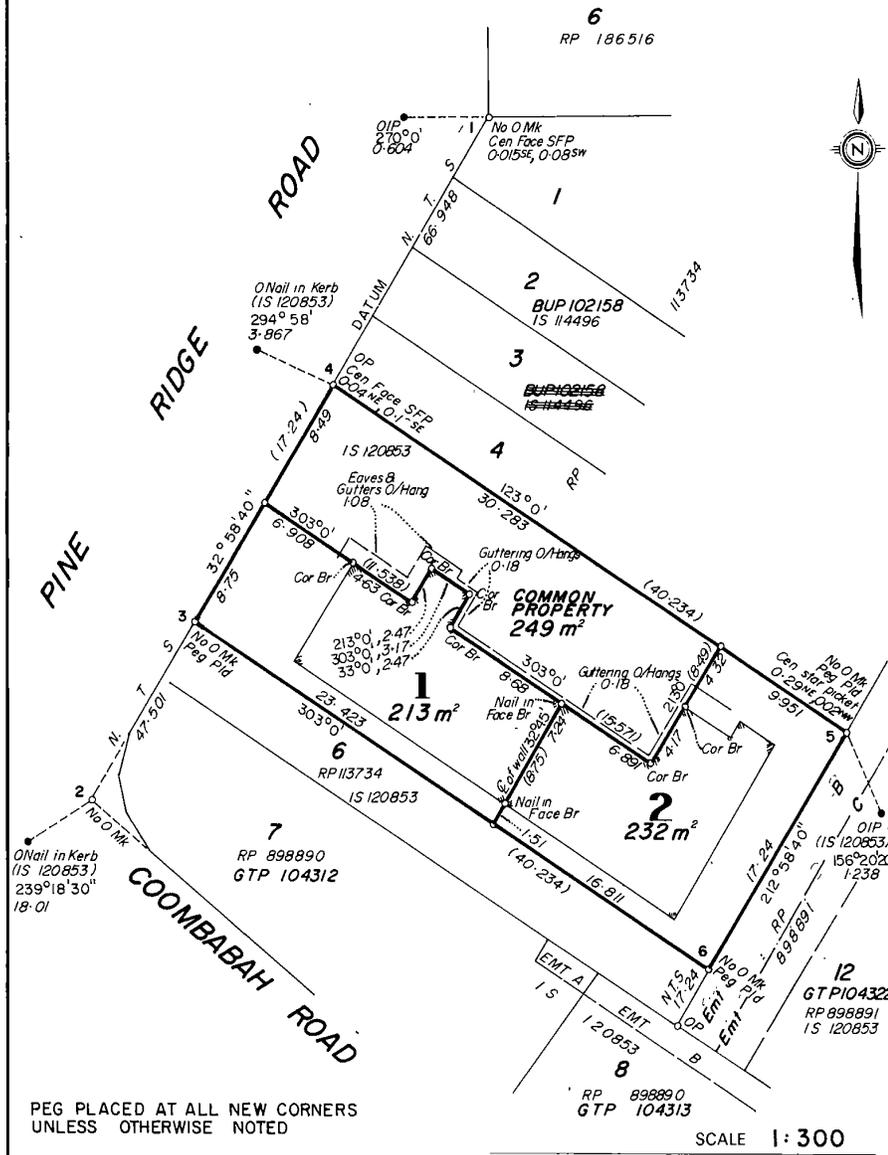

PEG PLACED AT ALL NEW CORNERS
 UNLESS OTHERWISE NOTED

SCALE 1:300

SIGNATURE OF REGISTERED PROPRIETOR

Director
 Secretary

Amendments by TABWEST PTY LTD
 A.C.N 010 495.691
 12/6/96
 Licensed Surveyor / Date
 Director

Shire Clerk
 Town

COUNCIL OF THE CITY OF GOLD COAST

Building Units and Group Titles Act 1980
BUILDING UNITS AND GROUP TITLES REGULATIONS 1980
(Form 2)

Name of Parcel: "HARBOUR LANDING 105"

Sheet No 3 of 6 Sheets

GROUP TITLES PLAN NO. 104423

We, TABWEST PTY LTD ACN 010 495 691

hereby certify that the Company has surveyed the land comprised in this plan by Mark Robert VROEGOP (Licensed Surveyor) and Gordon Keith FRASER (Surveying Graduate)

for whose work the Company accepts responsibility and that the plan is accurate, that the said survey was performed in accordance with the Surveyors Act 1977 and the Surveyors Regulation 1992 and that the said survey was completed on 29 February 1996



Licensed Surveyor/
Director

Licensed Surveyor/
Director

Date 8 March 1996

A handwritten signature in black ink, appearing to be 'C. ...'.

Chief Executive Officer
COUNCIL OF THE CITY OF GOLD COAST

Building Units and Group Titles Act 1980
BUILDING UNITS AND GROUP TITLES REGULATIONS 1980
(Form 3)

Name of Parcel "HARBOUR LANDING 105"


Regulation 8(1)
Sheet No. 4 of 6 Sheets

GROUP TITLES PLAN NO. 104423

CERTIFICATE OF LOCAL AUTHORITY

*Council of the City of Gold Coast hereby certifies that the proposed subdivision of the parcel as illustrated in the abovementioned plan, has been approved by the *Council of the City of Gold Coast and that all the requirements of The Local Government Act 1936/Local Government (Planning & Environment) Act 1990 as modified by the Building Units and Group Titles Act 1980 have been complied with in regard to the subdivision.

DATED this *Seventh* day of *June*, 19*96*

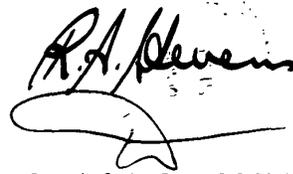

Council of the City of Gold Coast

*Insert name of local authority

Building Units and Group Titles Act 1980
BUILDING UNITS AND GROUP TITLES REGULATIONS 1980
(Form 7)

Name of Parcel: "HARBOUR LANDING 105"

Regulation 8(1)
Sheet No 5 of 6 Sheets

GROUP TITLES PLAN NO. 104423

I, Phillip Andrew HERBERT, of Surfers Paradise

a valuer registered under the provisions of the Valuers Registration Act 1965 do hereby certify that set forth in the following schedule is my opinion as to the unimproved value, and the lot entitlement, of each lot contained in the group titles plan to which this certificate is annexed.

SCHEDULE

LOT	UNIMPROVED VALUE	LOT ENTITLEMENT
1	\$35,000	1
2	\$35,000	1
AGGREGATE	\$70,000	2

DATED this Fourteenth day of March, 1996


PHILLIP A HERBERT
REGISTERED VALUER No. 1876


Chief Executive Officer
COUNCIL OF THE CITY OF GOLD COAST

Building Units and Group Titles Act 1980
 BUILDING UNITS AND GROUP TITLES REGULATIONS 1980
 (Form 8)

Name of Parcel: "HARBOUR LANDING 105"

Regulation 8 (1)
 Sheet No. 6 of 6 Sheets


GROUP TITLES PLAN NO. 104423

SCHEDULE OF LOT ENTITLEMENTS AND REFERENCE TO
 CURRENT CERTIFICATE OF TITLE

Lot No.	Entitlement	Current C's T.		Lot No.	Entitlement	Current C's T.	
		Vol.	Fol.			Vol.	Fol.
1	1						
2	1						
AGGREGATE	2			AGGREGATE			

SIGNATURE OF REGISTERED PROPRIETOR:

Director
 Secretary

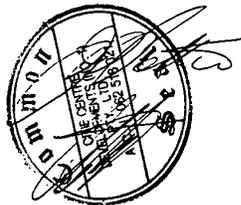

[Handwritten Signature]

Chief Executive Officer

COUNCIL OF THE CITY OF GOLD COAST

STANDARD COMMUNITY MANAGEMENT STATEMENT
Section 285. Body Corporate and Community Management Act 1997

Dealing: 704195069
Title Reference:50128337
Lodgment: 1079220
Date: 15/07/2000 13:56:23

1. Name of Community Title Scheme

HARBOUR LANDING 105

2. Regulation Module

Body Corporate and Community Management (Standard Module) Regulation 1997

3. Name of Body Corporate

BODY CORPORATE FOR HARBOUR LANDING 105 COMMUNITY TITLES SCHEME 22776

4. Address for service of documents on the body corporate

ERNST BODY CORPORATE MANAGEMENT PTY LTD
PO BOX 7972
GOLD COAST MAIL CENTRE QLD 4217

5. By-Laws

Taken to be those in effect as at 13 July 2000
[section 285 (5)(a) Body Corporate and Community Management Act 1997]

6. Contribution Schedule 7. Interest Schedule

Lot	Entitlement	Lot	Entitlement
1 in GTP104423	1	1 in GTP104423	1
2 in GTP104423	1	2 in GTP104423	1

Total Lots: 2 Aggregate 2 Total Lots: 2 Aggregate 2

***** End *****

QUEENSLAND TITLES REGISTRY PTY LTD AUTOMATED TITLES SYSTEM ENE470
02/02/2026 12:52 COMMUNITY TITLES SCHEME SEARCH STATEMENT
Request No: 54895013

Scheme Name: HARBOUR LANDING 105 COMMUNITY TITLES SCHEME 22776

Body Corp. Addr: ERNST BODY CORPORATE MANAGEMENT PTY LTD
 PO BOX 7972
 GOLD COAST MAIL CENTRE QLD
 4217

COMMUNITY MANAGEMENT STATEMENT No: 22776

Title	Lot	Plan
50128337	CP	GTP 104423
50128338	1	GTP 104423
50128339	2	GTP 104423

COMMUNITY MANAGEMENT STATEMENT Dealing No: 704195069

** End of CMS Search Statement **

COPYRIGHT QUEENSLAND TITLES REGISTRY PTY LTD [2026]
Requested By: D-ENQ INFOTRACK PTY LIMITED

EXPLANATORY STATEMENT

The Seller of this lot cannot obtain a body corporate certificate for the scheme in which the lot is located because:-


- (a) A regulation model under 6(b)(i) of the *Property Law Regulation 2024* applies to the scheme;
- (b) the original owner control period for the scheme has ended;
- (c) the first annual general meeting of the body corporate for the scheme has been held;
no committee for the body corporate for the scheme has been chosen; and
- (d) no body corporate manager has been engaged to carry out the functions of the committee for the body corporate for the scheme



LEGEND



	Parcel and the location
	Pit with size "5"
	Power Pit with size "2E". Valid PIT Size: e.g. 2E, 5E, 6E, 8E, 9E, E, null.
	Manhole
	Pillar
	Cable count of trench is 2. One "Other size" PVC conduit (PO) owned by Telstra (-T-), between pits of sizes, "5" and "9" are 25.0m apart. One 40mm PVC conduit (P40) owned by NBN, between pits of sizes, "5" and "9" are 20.0m apart.
	2 Direct buried cables between pits of sizes, "5" and "9" are 10.0m apart.
	Trench containing any INSERVICE/CONSTRUCTED (Copper/RF/Fibre) cables.
	Trench containing only DESIGNED/PLANNED (Copper/RF/Fibre/Power) cables.
	Trench containing any INSERVICE/CONSTRUCTED (Power) cables.
	Road and the street name "Broadway ST"
Scale	 Meters 1:2000 1 cm equals 20 m

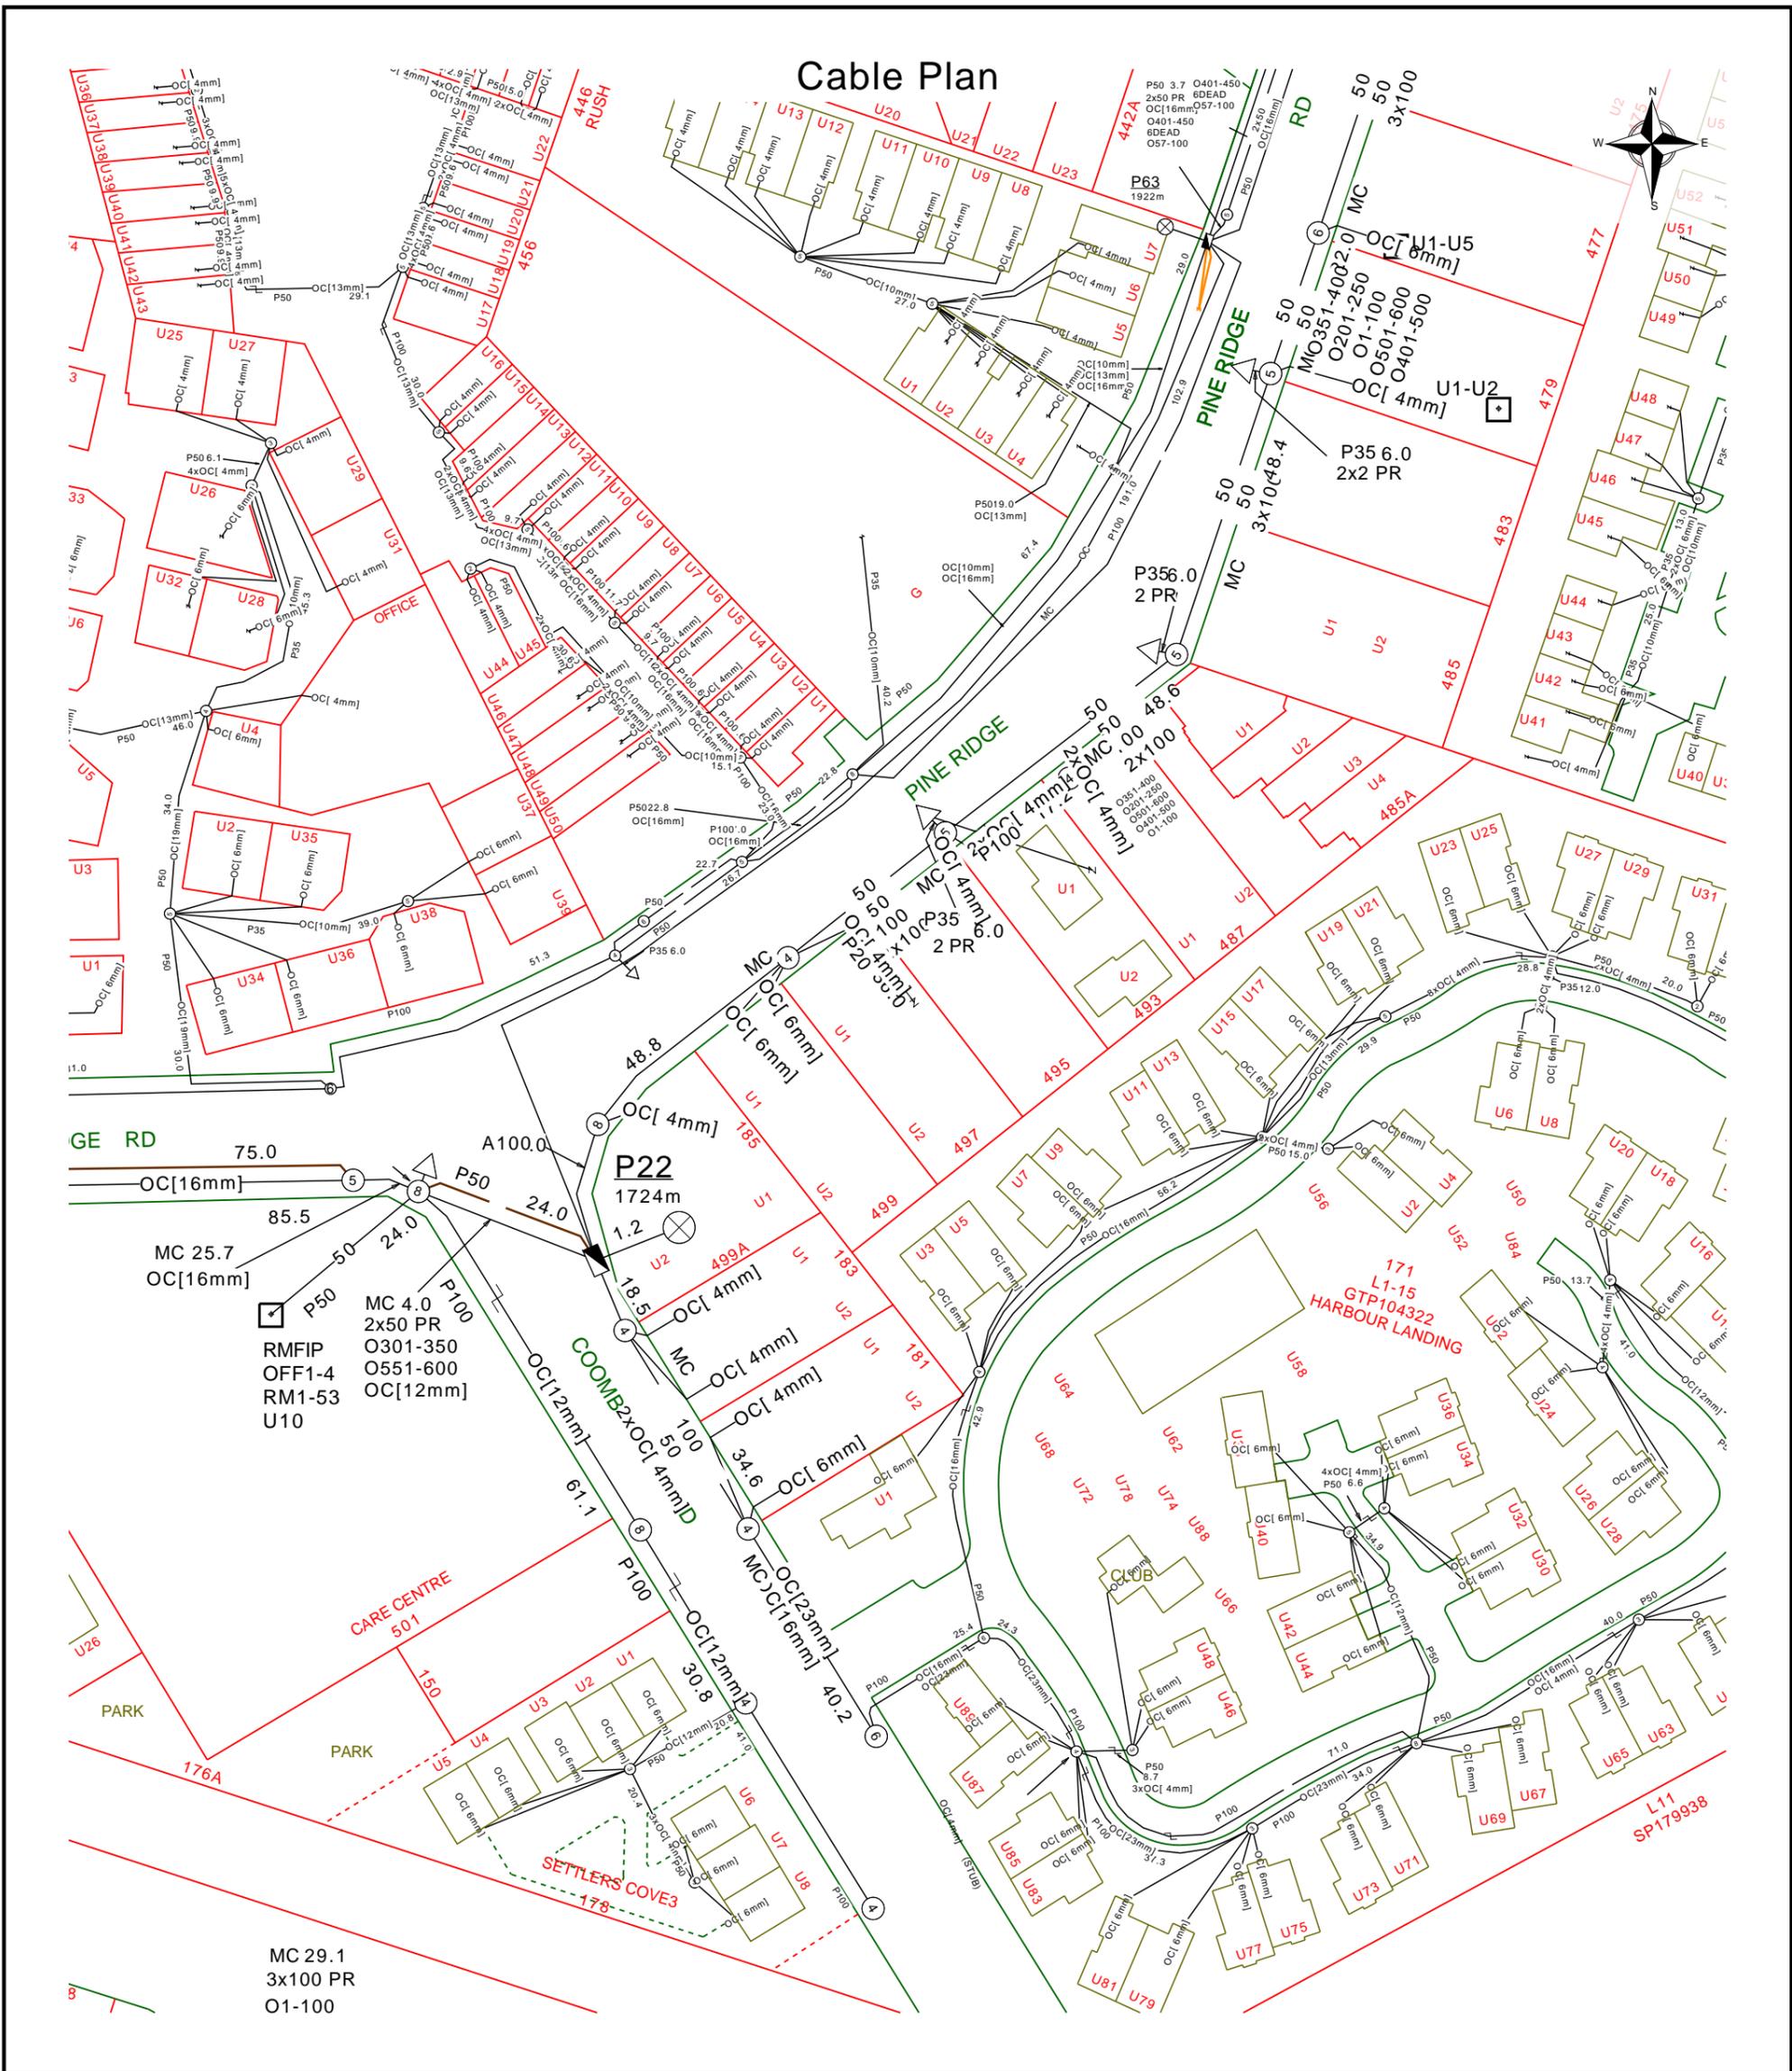

 Report Damage: <https://service.telstra.com.au/customer/general/forms/report-damage-to-telstra/>
 Ph - 13 22 03
 Email - Telstra.Plans@team.telstra.com
 Planned Services - ph 1800 653 935 (AEST bus hrs only) General Enquiries

Sequence Number: 267533219

TELSTRA LIMITED A.C.N. 086 174 781
 Generated On 02/02/2026 14:17:16


CAUTION: Fibre optic and/ or major network present in plot area. Please read the Duty of Care and contact InfraCo Plan Services should you require any assistance.

The above plan must be viewed in conjunction with the Mains Cable Plan on the following page

WARNING
 Telstra plans and location information conform to Quality Level "D" of the Australian Standard AS 5488-Classification of Subsurface Utility Information. As such, Telstra supplied location information is indicative only. Spatial accuracy is not applicable to Quality Level D. Refer to AS 5488 for further details. The exact position of Telstra assets can only be validated by physically exposing it. Telstra does not warrant or hold out that its plans are accurate and accepts no responsibility for any inaccuracy. Further on site investigation is required to validate the exact location of Telstra plant prior to commencing construction work. A Certified Locating Organisation is an essential part of the process to validate the exact location of Telstra assets and to ensure the asset is protected during construction works.

See the Steps- Telstra Duty of Care that was provided in the email response.

Mains Cable Plan

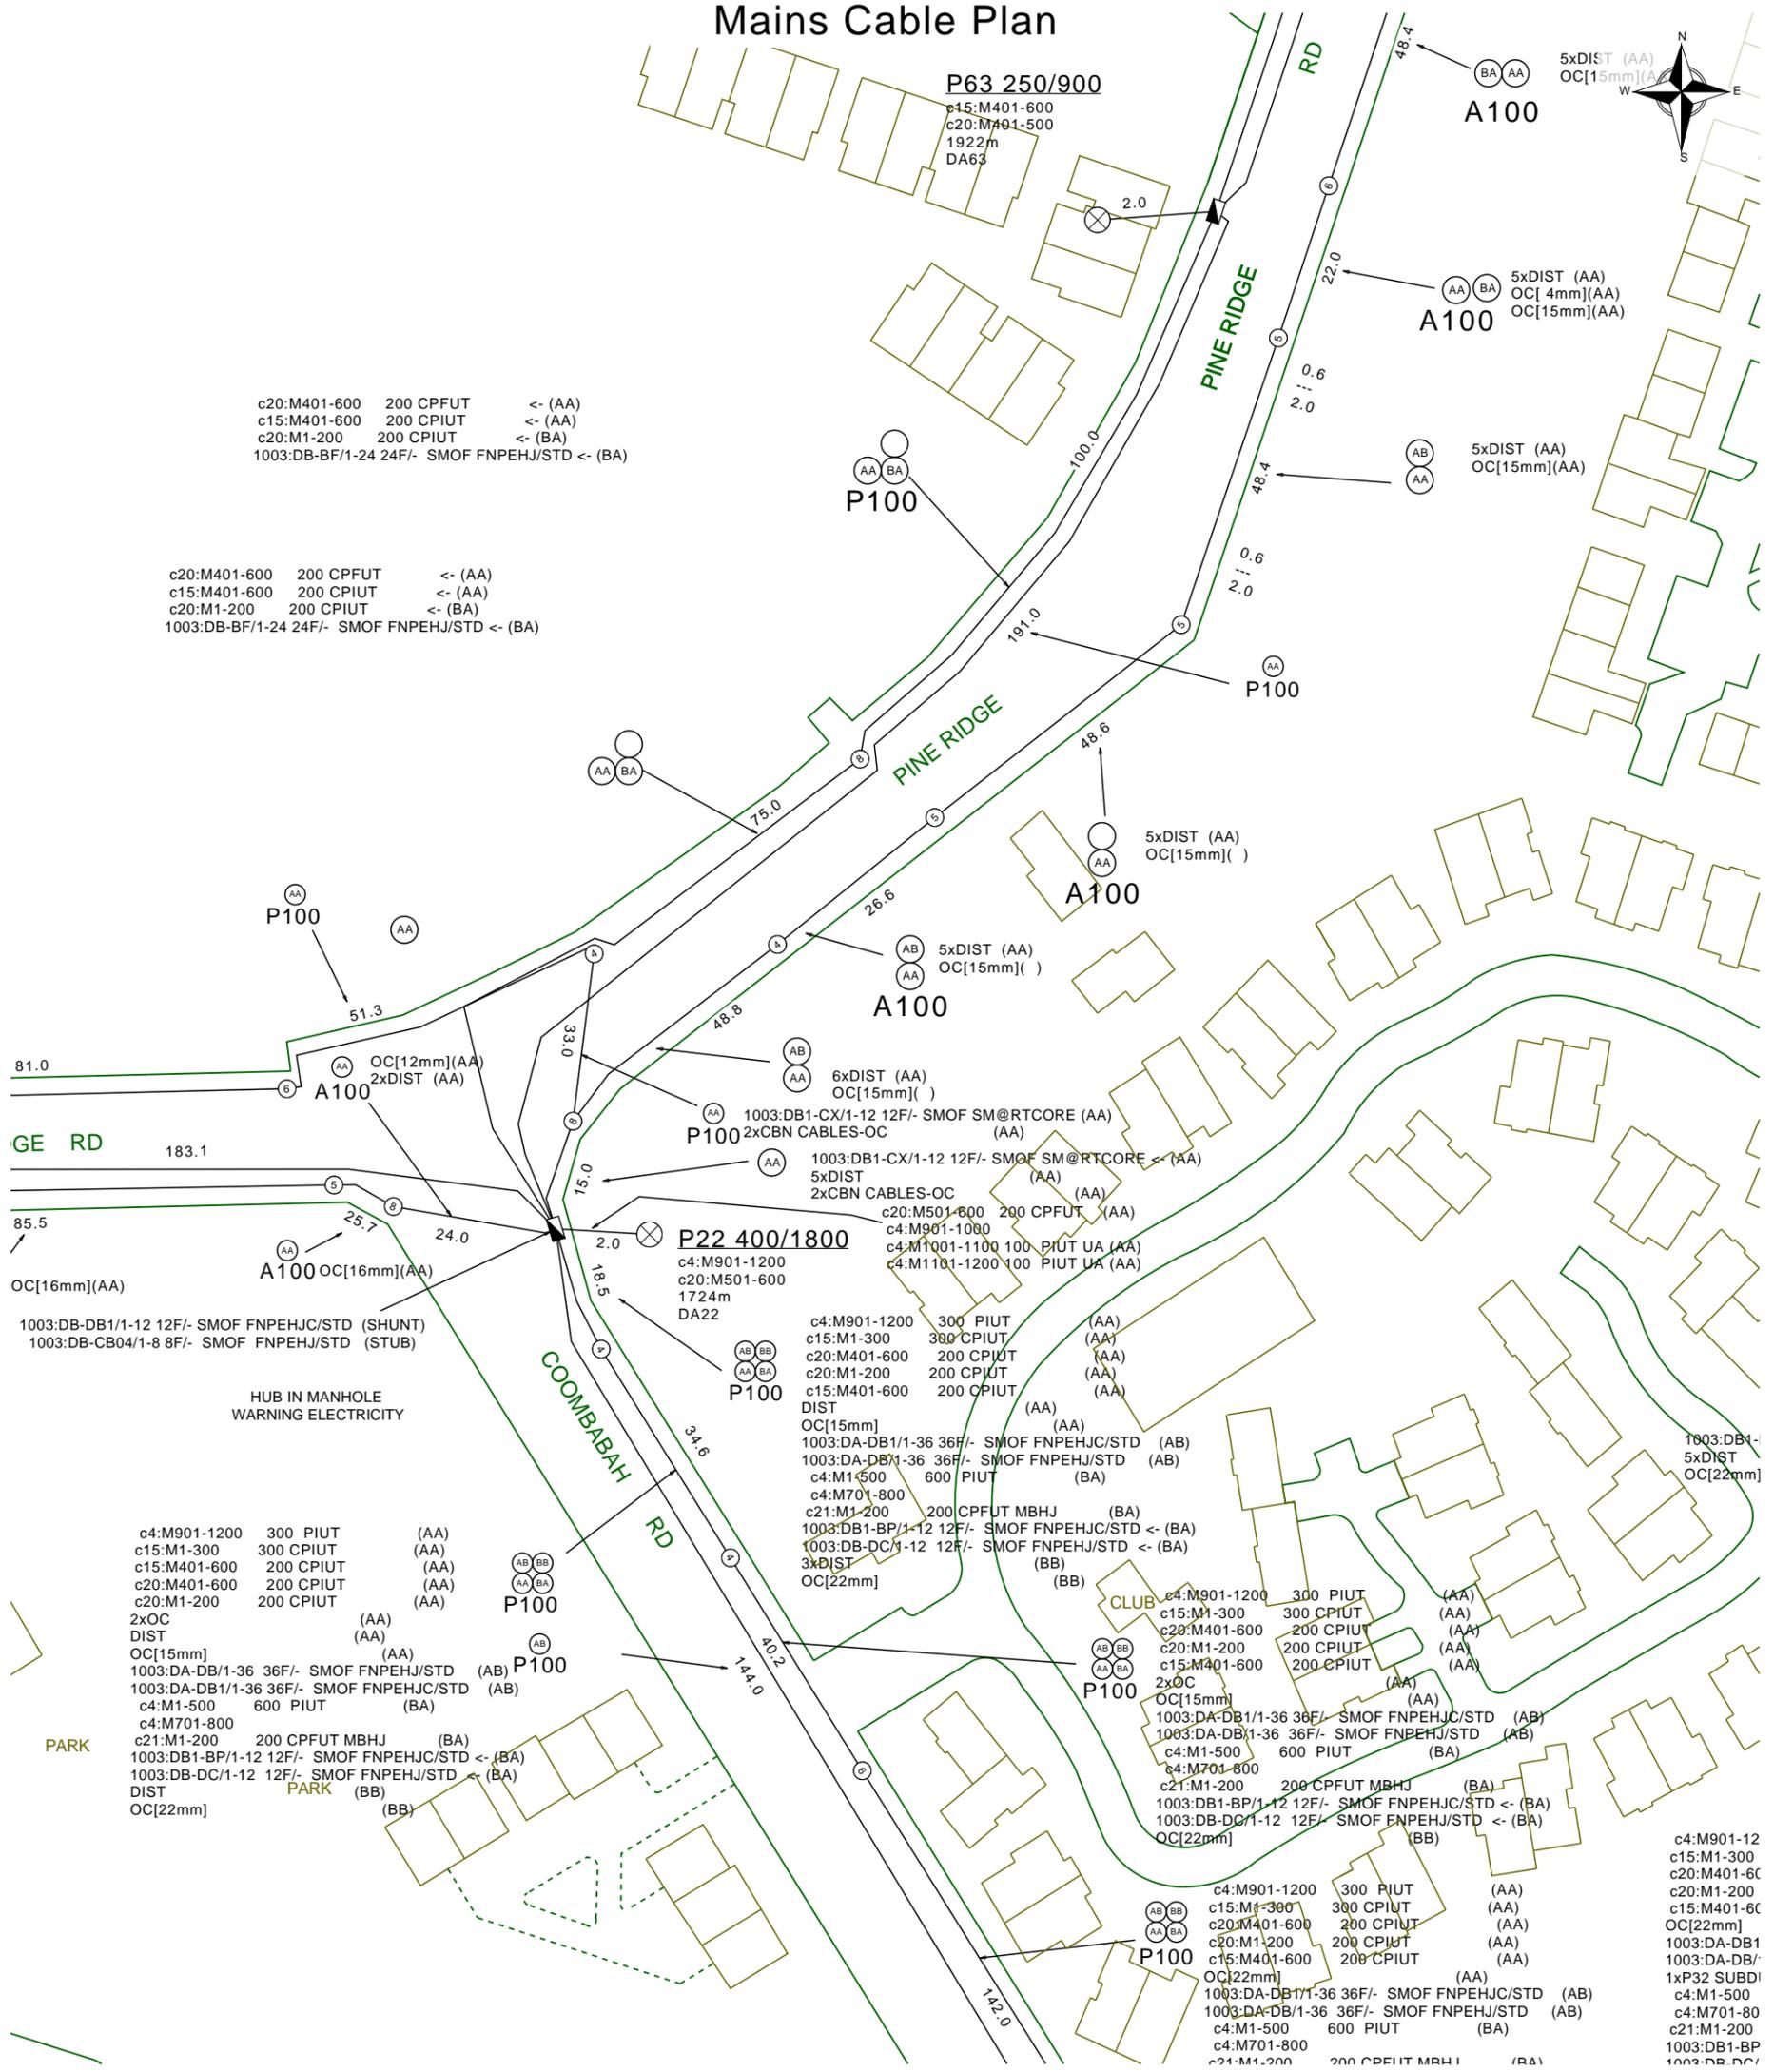

Report Damage: <https://service.telstra.com.au/customer/general/forms/report-damage-to-telstra/>
 Ph - 13 22 03
 Email - Telstra.Plans@team.telstra.com
 Planned Services - ph 1800 653 935 (AEST bus hrs only) General Enquiries

Sequence Number: 267533219

TELSTRA LIMITED A.C.N. 086 174 781
 Generated On 02/02/2026 14:17:22

CAUTION: Fibre optic and/ or major network present in plot area. Please read the Duty of Care and contact InfraCo Plan Services should you require any assistance.

The above plan must be viewed in conjunction with the Mains Cable Plan on the following page

WARNING
 Telstra plans and location information conform to Quality Level "D" of the Australian Standard AS 5488-Classification of Subsurface Utility Information. As such, Telstra supplied location information is indicative only. Spatial accuracy is not applicable to Quality Level D. Refer to AS 5488 for further details. The exact position of Telstra assets can only be validated by physically exposing it. Telstra does not warrant or hold out that its plans are accurate and accepts no responsibility for any inaccuracy. Further on site investigation is required to validate the exact location of Telstra plant prior to commencing construction work. A Certified Locating Organisation is an essential part of the process to validate the exact location of Telstra assets and to ensure the asset is protected during construction works.


See the Steps- Telstra Duty of Care that was provided in the email response.

LEGEND



	Lead-in terminates at a Customer Address
	Exchange Major Cable Present
	Pillar / Cabinet Above ground Free Standing
	Above ground Complex Equipment Please note: Powered by 240v electricity
OC	Other Carrier Telecommunication Cable/ Asset. Not Telstra Owned
DIST	Distribution cables in Main Cable Ducts
MC	Main Cable ducts on a Distribution Plan
	Blocked or Damaged Duct
	Footway Access Chamber (can vary between 1-lid to 12-lid)
	NBN Pillar
	Third Party Owned Network Non-Telstra

	Cable Jointing Pit Number / Letter indicating Pit type/size
	Elevated Joint (above ground joint on buried cable)
	Telstra Plant in shared Utility trench
	Aerial cable / or cable on wall
	Aerial cable (attached to joint use Pole e.g., Power Pole)
	Marker Post Installed
	Buried Transponder
	Marker Post & Transponder
	Optical Fibre Cable Direct Buried
	Direct Buried Cable
	nbn owned network

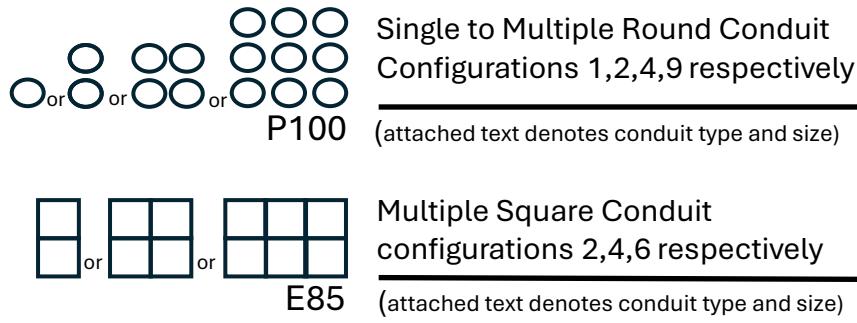



Some examples of conduit type and size:

A - Asbestos cement, P - PVC / Plastic, C - Concrete, GI - Galvanised Iron, E - Earthenware

Conduit sizes nominally range from 20mm to 100mm

P50 50mm PVC conduit
P100 100mm PVC conduit
A100 100mm asbestos cement conduit

Some Examples of how to read Telstra Plans

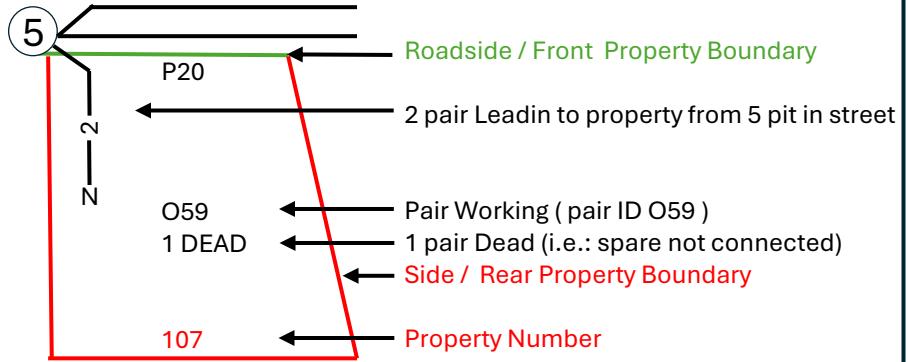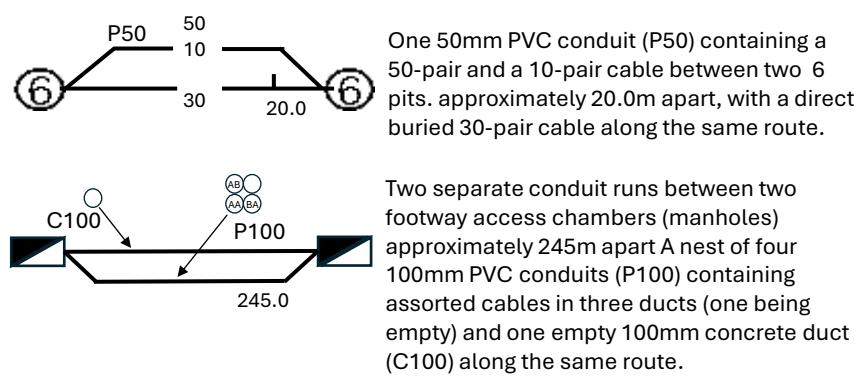

The 5 Ps of Safe Excavation

<https://www.byda.com.au/before-you-dig/best-practice-guides/>

<h2>Plan</h2> <p>Plan your job. Use the BYDA service at least one day before your job is due to begin, and ensure you have the correct plans and information required to carry out a safe project.</p>	<h2>Prepare</h2> <p>Prepare by communicating with asset owners if you need assistance. Look for clues onsite. Engage a Certified Locator.</p>	<h2>Pothole</h2> <p>Potholing is physically sighting the asset by hand digging or hydro vacuum extraction.</p>	<h2>Protect</h2> <p>Protecting and supporting the exposed infrastructure is the responsibility of the excavator. Always erect safety barriers in areas of risk and enforce exclusion zones.</p>	<h2>Proceed</h2> <p>Only proceed with your excavation work after planning, preparing, potholing (unless prohibited), and having protective measures in place.</p>
--	---	--	---	---