


# 20 KARALEE STREET

# 24 KARALEE STREET

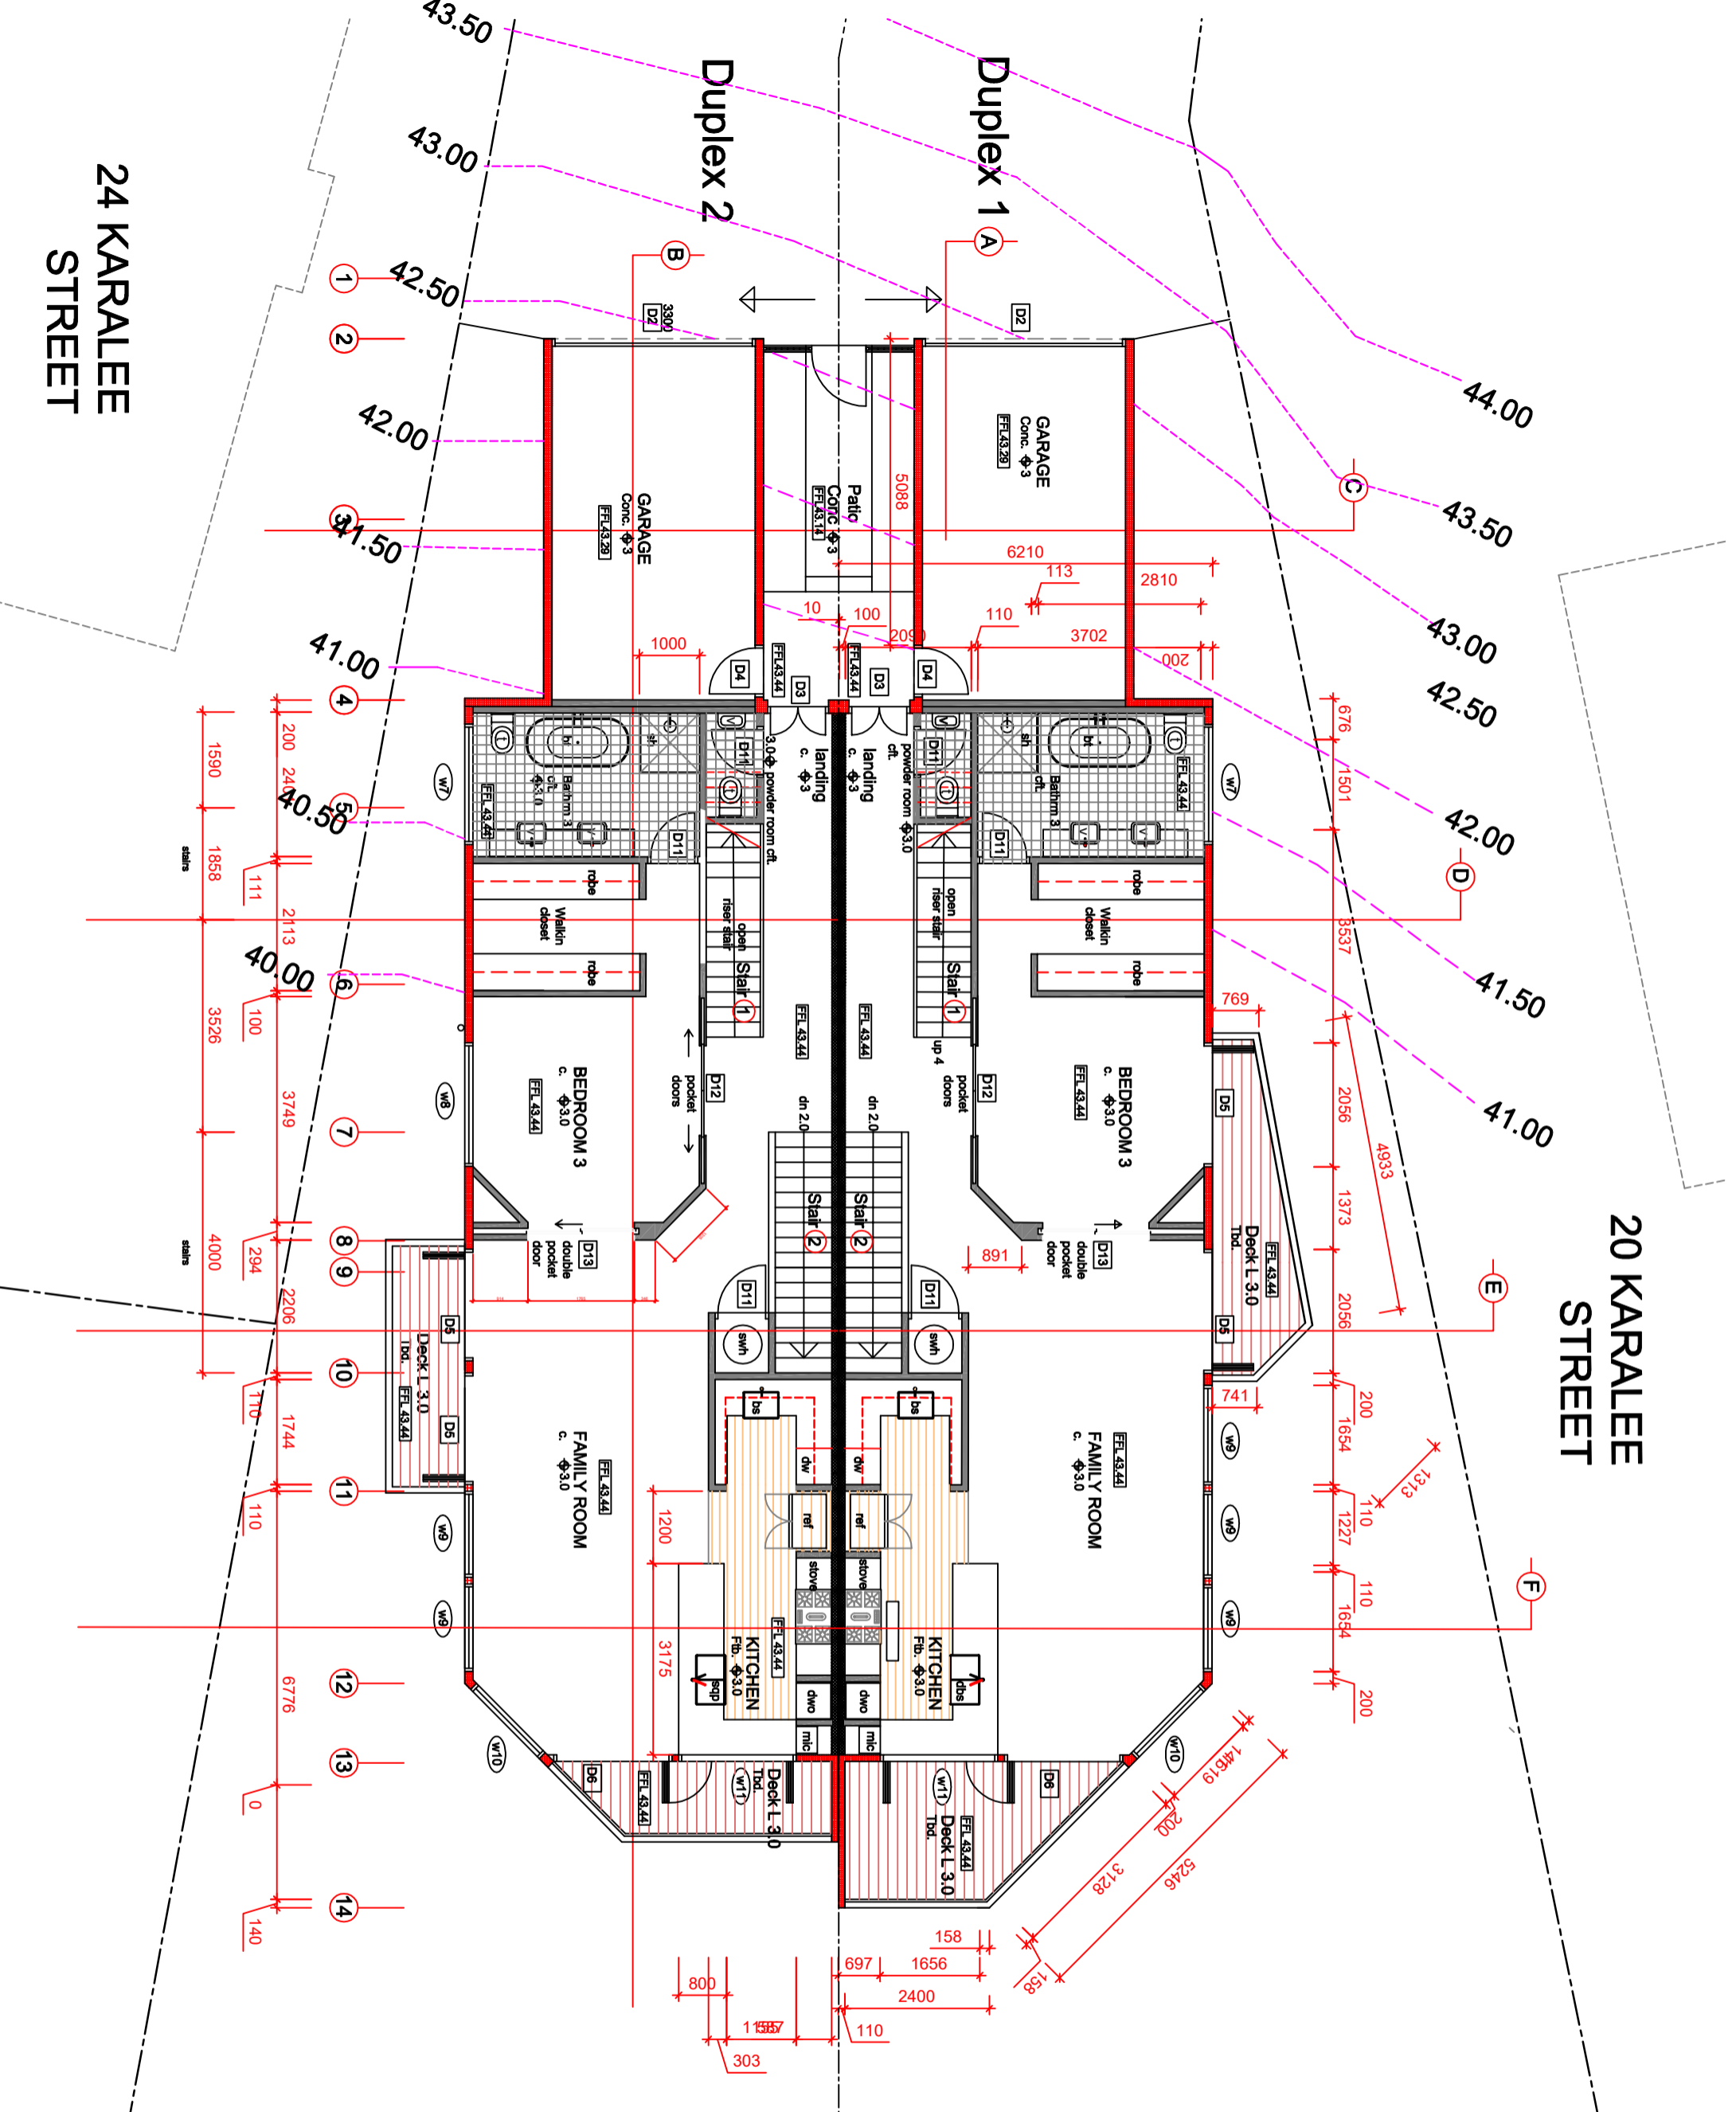

### DRAWING LEGEND

	STRUCTURAL WALL
	REINFORCED CONCRETE WALL
	200mm THICK WALL
	100mm THICK WALL
