


20 KARALEE STREET

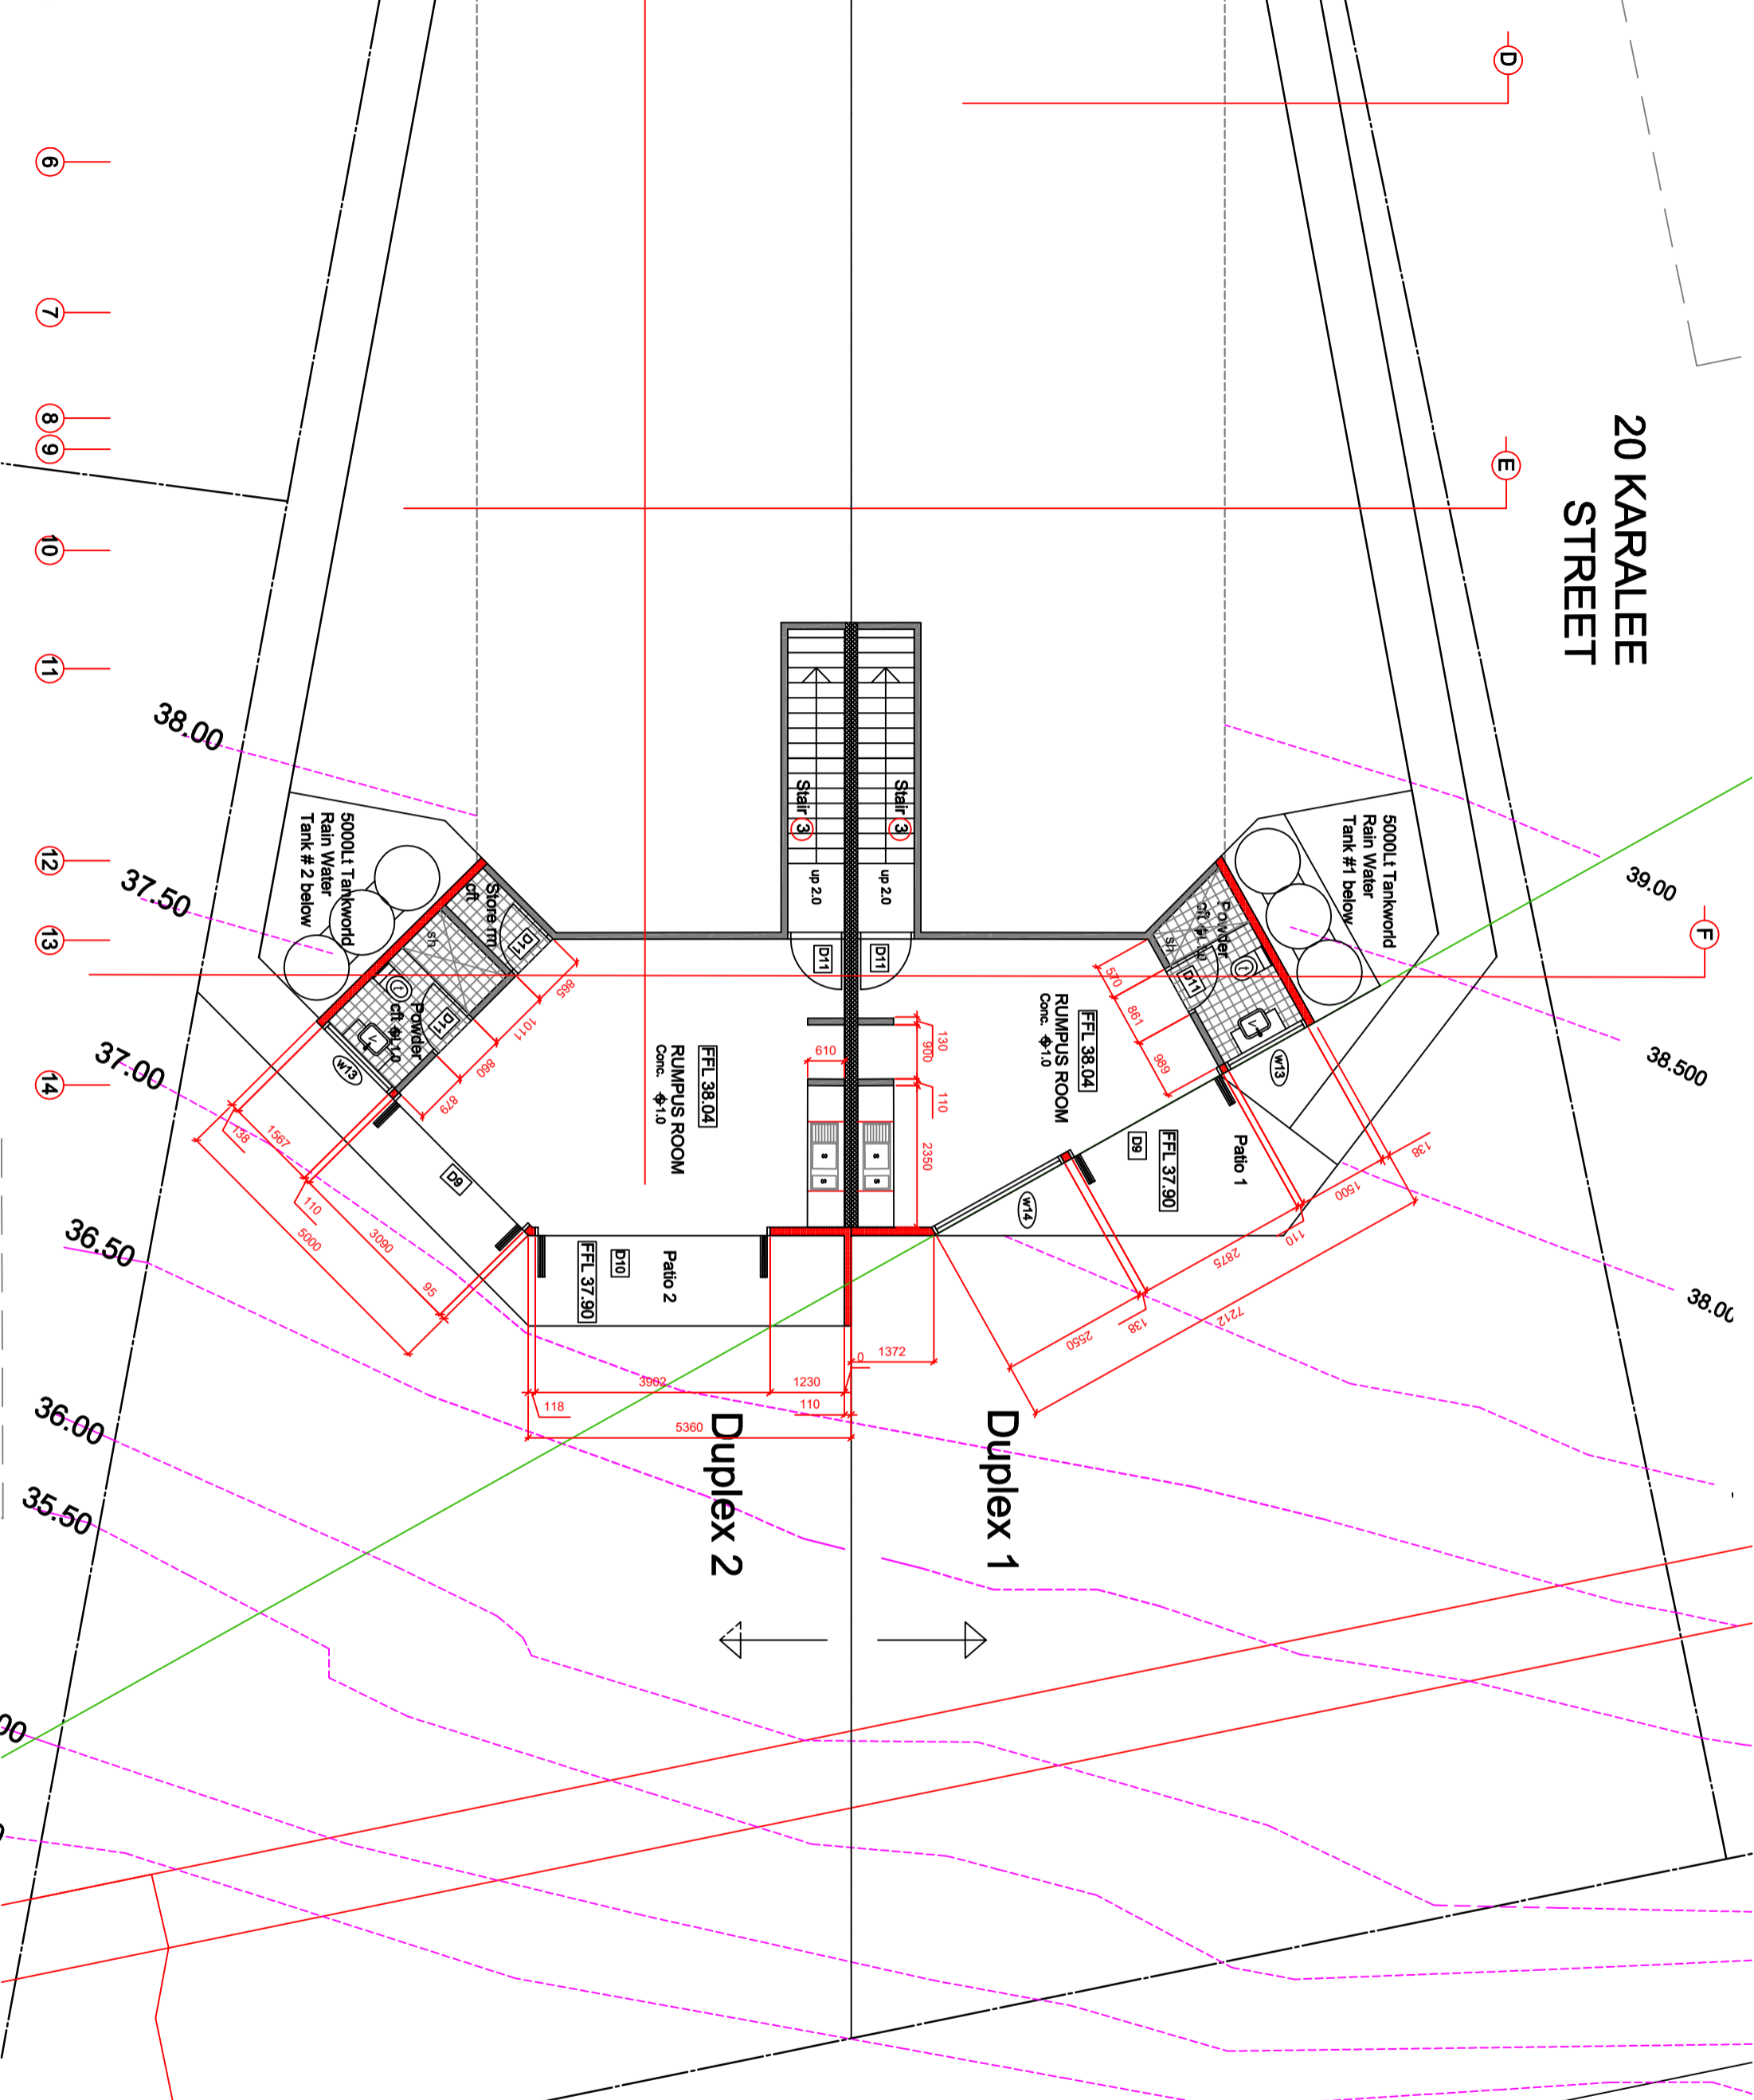

DRAWING LEGEND	
	PARTY WALL
	EXTERNAL WALL
	INTERNAL PARTITION
	BALANCING OUTLINE
	CONCRETE FLOOR
	SLAB
	CEILING
	ROOMING
	TIMBER FLOOR
	TIMBER DECK



NO IMPLIED WARRANTY
 Futavision Design Group Pty Ltd Directors do not warrant the accuracy of these drawings and associated documents. Contractor, and contractors and suppliers must also measure all distances before carrying out work both on site or in factory. Materials & products are left on site at suppliers risk.

COPYRIGHT

These drawings and associated reports, studies & other documents prepared by Futavision Design Group Pty Ltd for this project are protected under Section 100(b) of the Copyright Act 1968 plus the Moral Rights Amendment of 2000. License to use this Intellectual Property may only be granted to the property owner or third parties only by approved in writing. Within the exception of Futavision Design Group Pty Ltd, these works must not be used, reproduced or distributed to any third party without the prior written consent of Futavision Design Group Pty Ltd.

CONTACT INFORMATION

FUTAVISION DESIGN GROUP PTY LTD
 Phone +61 401 375 720 & +61 401 375 525.
 Email: info@futavision.com.au
 Website: www.futavision.com.au
 Futavision Design Group Pty Ltd
 2019 Australian Institute of Architects, Royal Institute of British Architects and the Royal Australian Institute of Architects & Master Builders Federation.
 OFFICES
 Helixone Golf Resort, 5 Helixone Drive, Salamander Bay, NSW 2317.

COMPLIANT DEVELOPMENT DRAWINGS

LEVEL 4 FLOOR PLAN
 22 KARALEE STREET, WADALBA
 WYONG, CENTRAL COAST NSW 2259.

FOR MR SAID ALAMEDDINE.
 Site Legal Description Lot 225, DP 1125621.

DRAWING INFORMATION	
Rev	drawn / date
1	Initial Drawing
2	
3	
4	
5	
6	
7	
8	
9	
10	

PROPOSED DUAL OCCUPANCY PROJECT COMPLIANT DEVELOPMENT
 All dimensions are in millimeters

CDC 09

SET OF 25 SHEETS


Ref: Floor Plan Level 4 - 22 Karalee St, Wadalba