

M.P.F SURVEYING PTY LTD
ABN 92 109 448 372
Land and Engineering Surveyors
Town Planning Consultants

SKETCH
PROPOSED LOT 2151 DP 1277898
ORANGE

15/256 ANSON STREET, ORANGE, N.S.W. 2800
P.O. BOX 495, ORANGE, N.S.W. 2800
PH: (02) 6360 1161 FAX: (02) 6360 3171
Email - admin@mpfsurveying.com.au
Web - www.mpfsurveying.com.au

MPFSURVEYING

OUR REF : 21100



217
DP 1274859

9
DP 1065578

- N.T.S.
- Ⓢ EASEMENT TO DRAIN SEWAGE 2 WIDE (DP1274859)
 - Ⓤ EASEMENT TO DRAIN SEWAGE VARIABLE WIDTH (DP1274859)
 - Ⓥ EASEMENT TO DRAIN WATER 3 WIDE (DP1274859)




PLAN
1 : 200

MGA (DP 1274859)

LEGEND

- ⊗ SEWER MAN HOLE
- ⊙ SEWER INSPECTION POINT
- ⊕ RECYCLED WATER METER
- ⊖ WATER METER
- ⊗ RECYCLED WATER HYDRANT
- ⊕ SUB SOIL FLUSH POINT
- ⊗ LIGHT POLE
- ⊙ TELSTRA PIT
- ⊕ ELECTRICITY JUNCTION BOX
- S — U/G SEWER LINE
- EU — U/G ELEC LINE
- T — U/G TELSTRA LINE

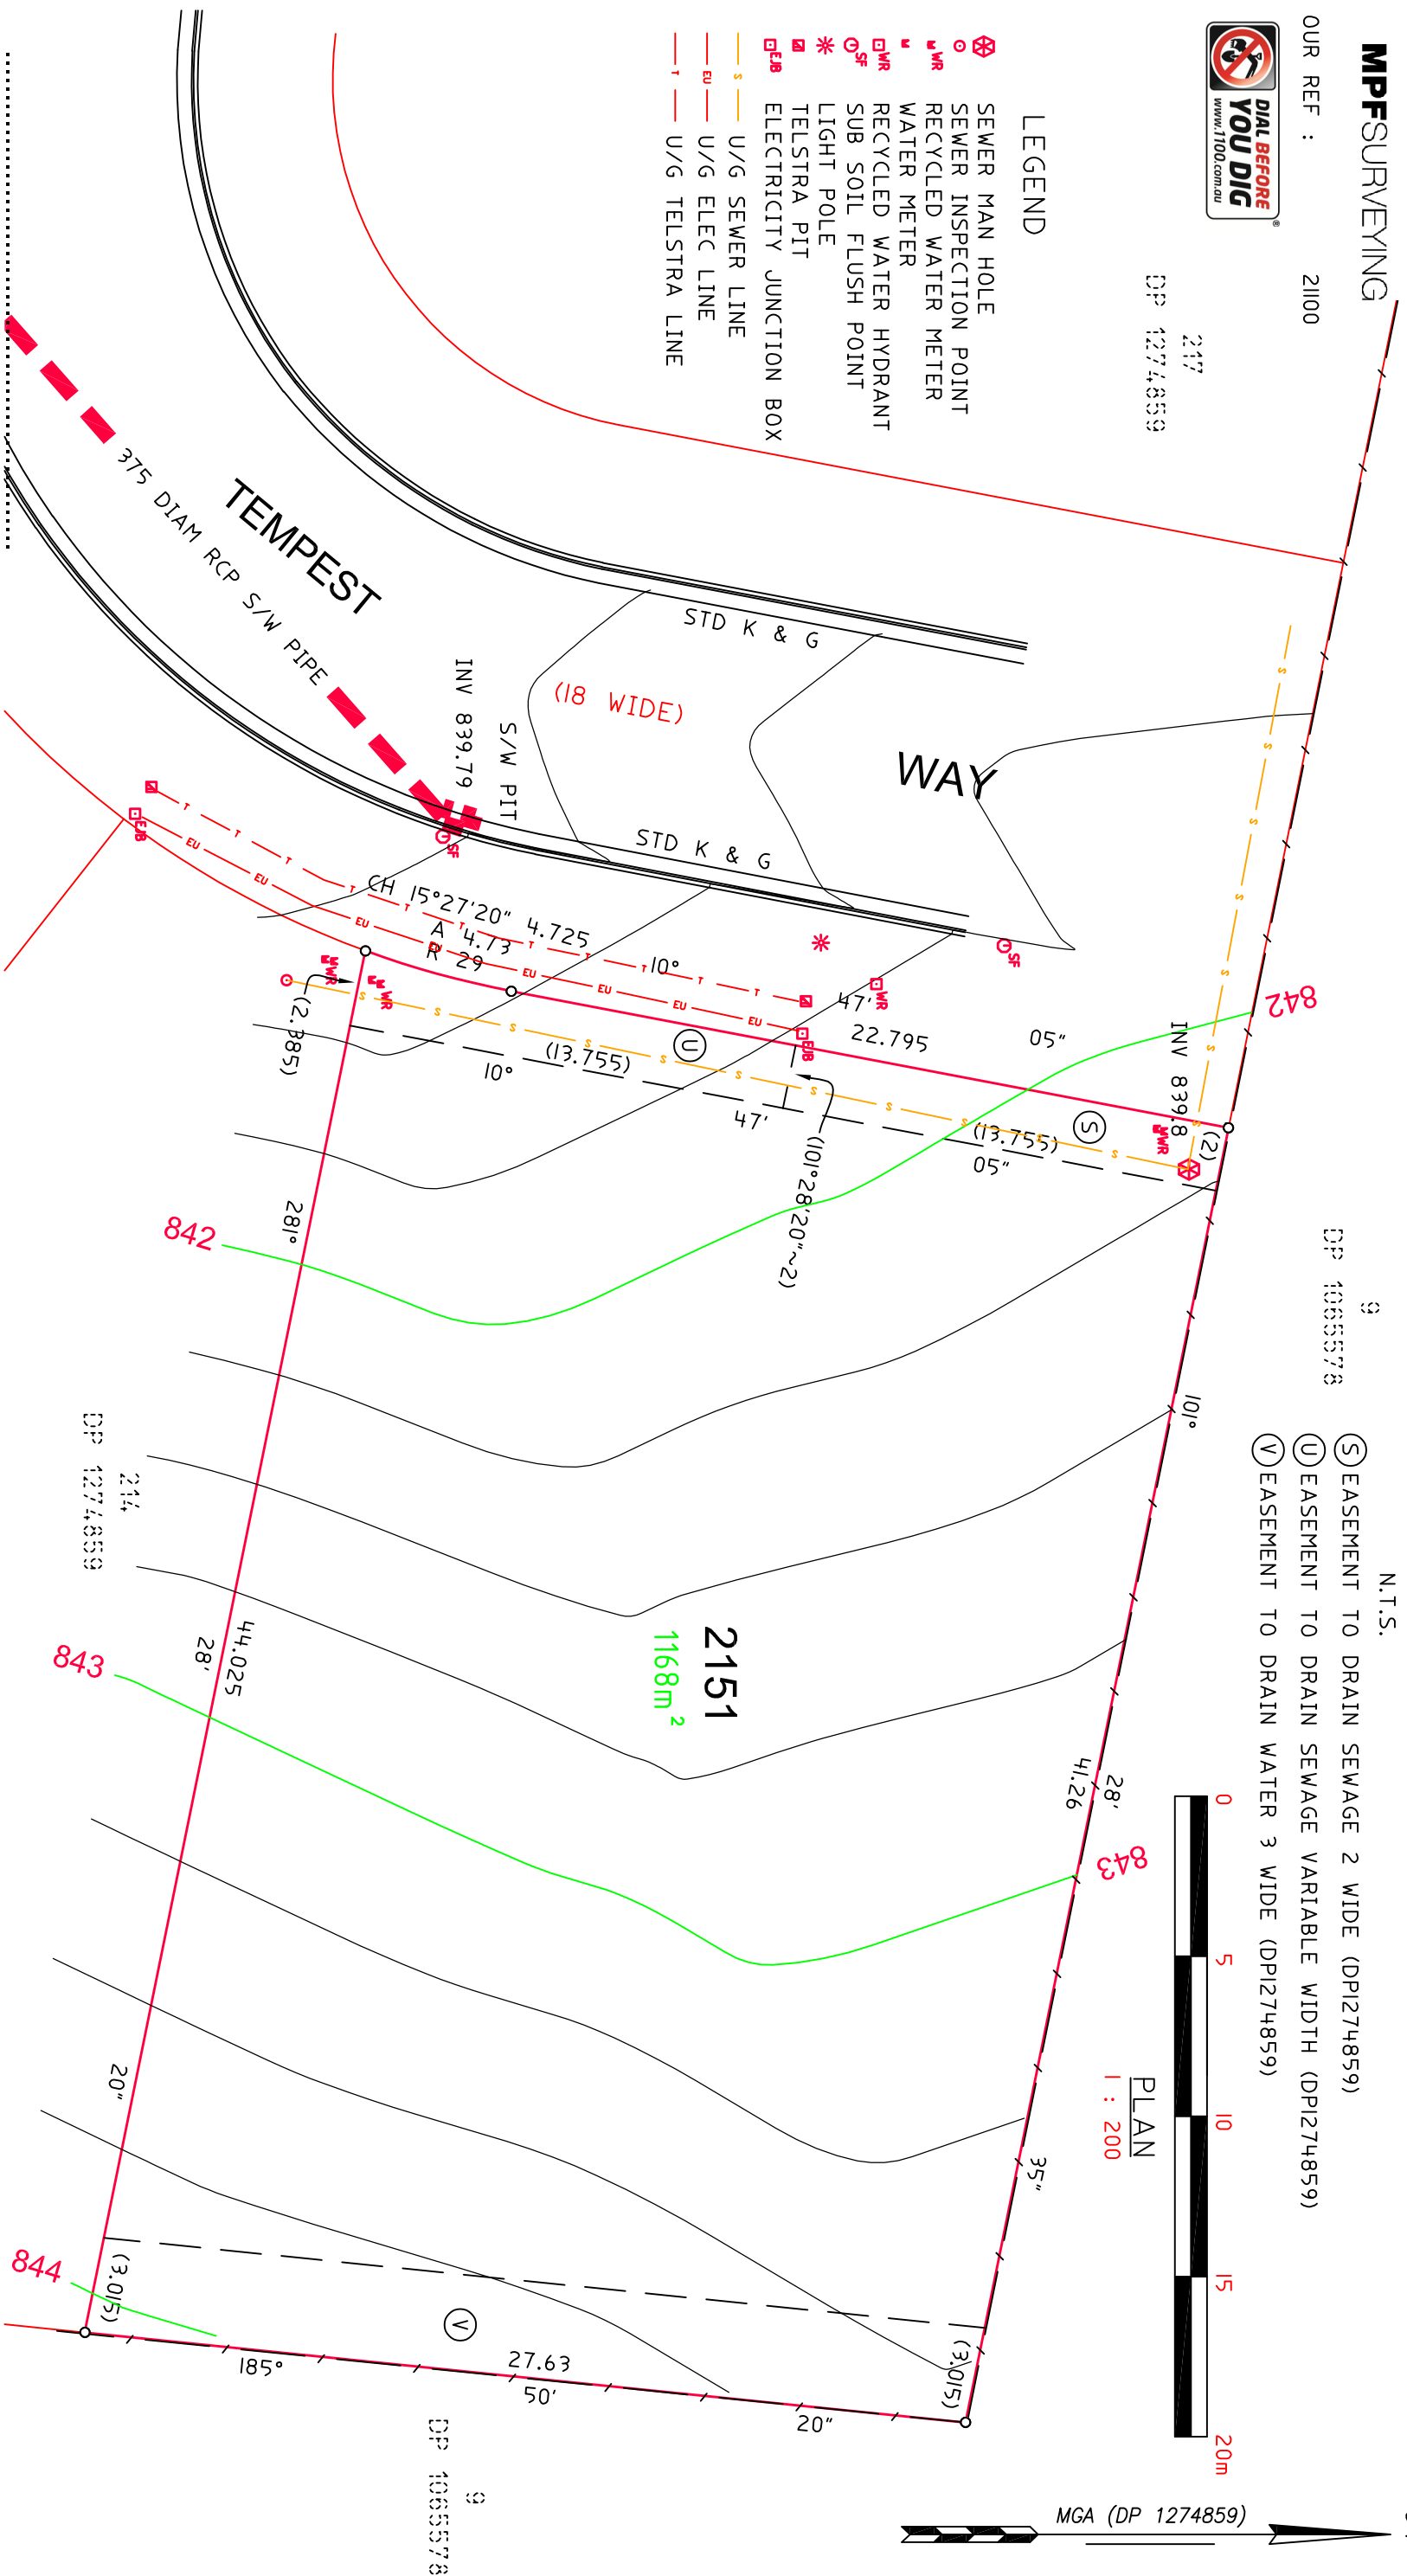

MATTHEW P. FORSYTH
SURVEYOR REGISTERED UNDER THE SURVEYING
AND SPATIAL INFORMATION ACT, 2002.